




Kelly Block - 1 Post

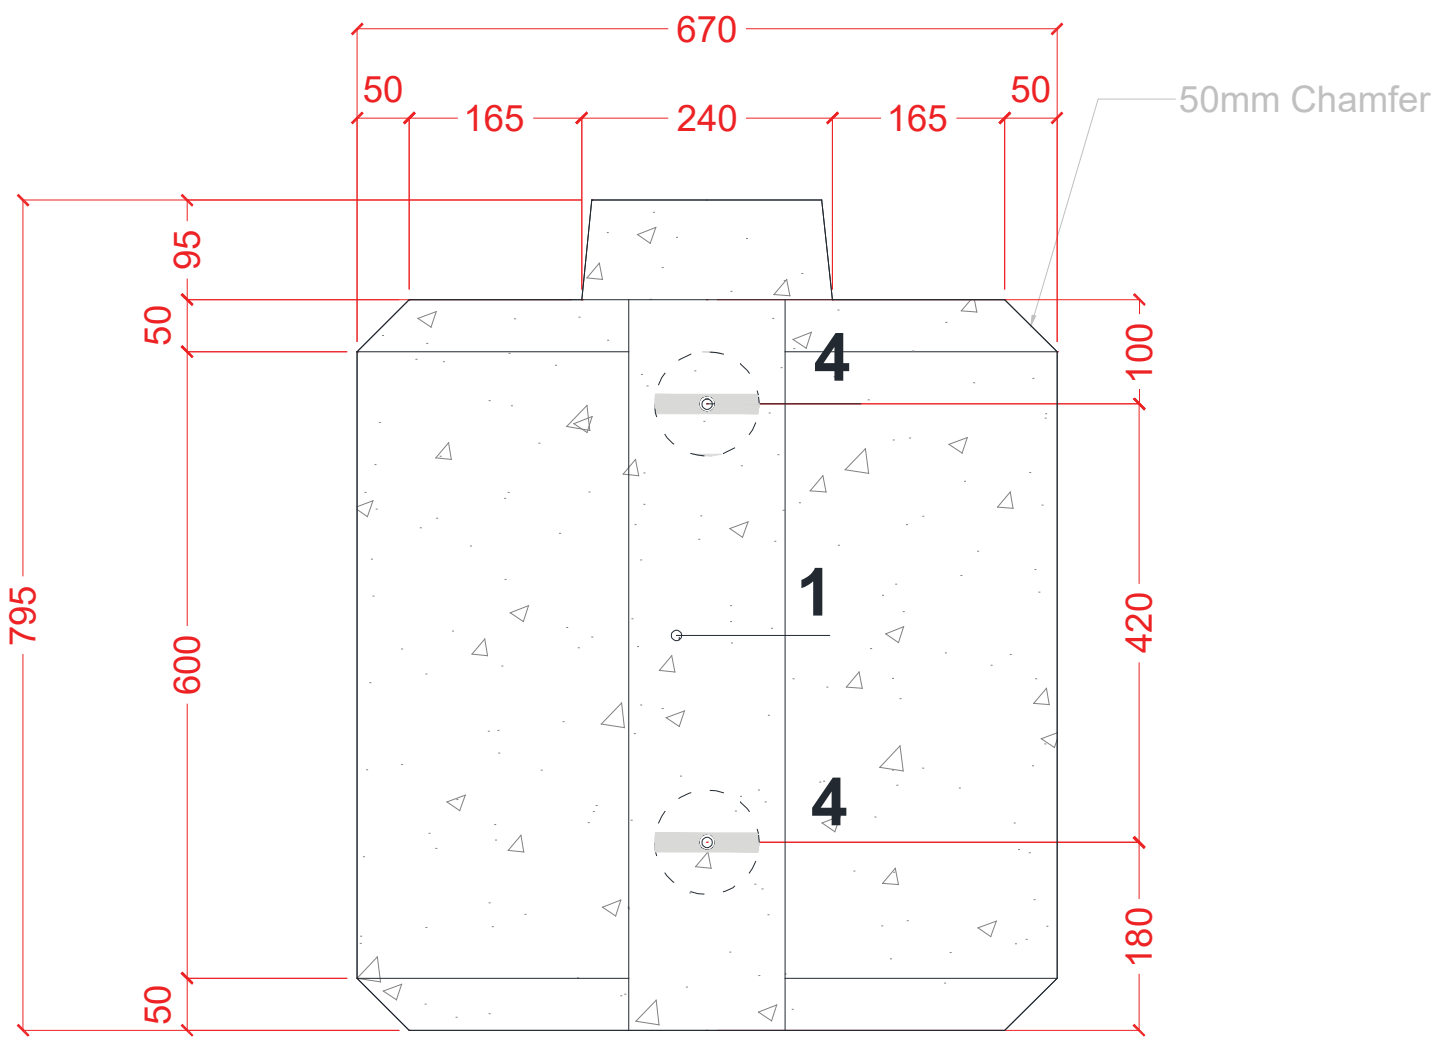


SIDE ELEVATION

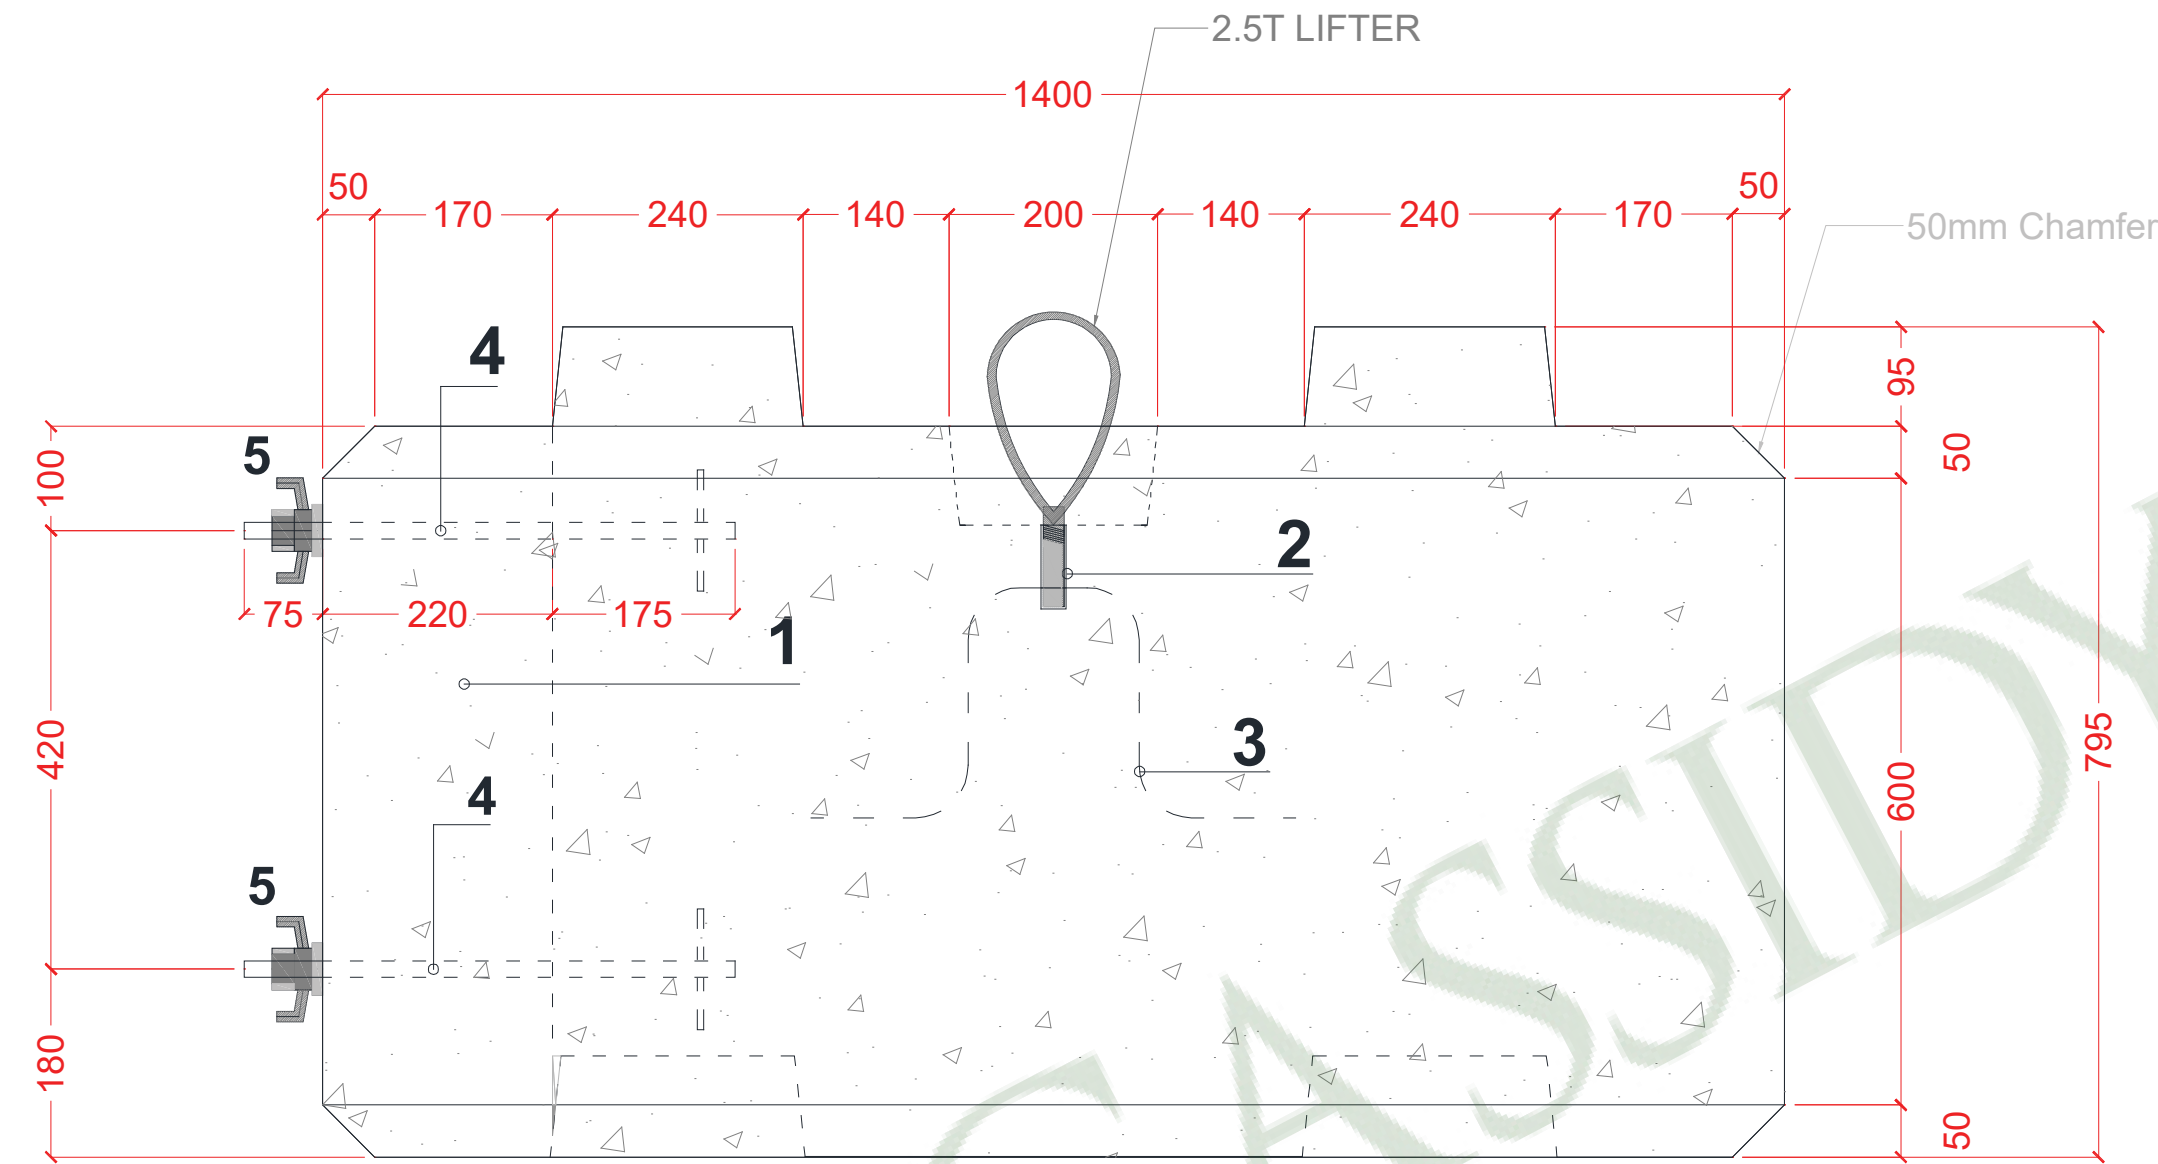


FRONT ELEVATION

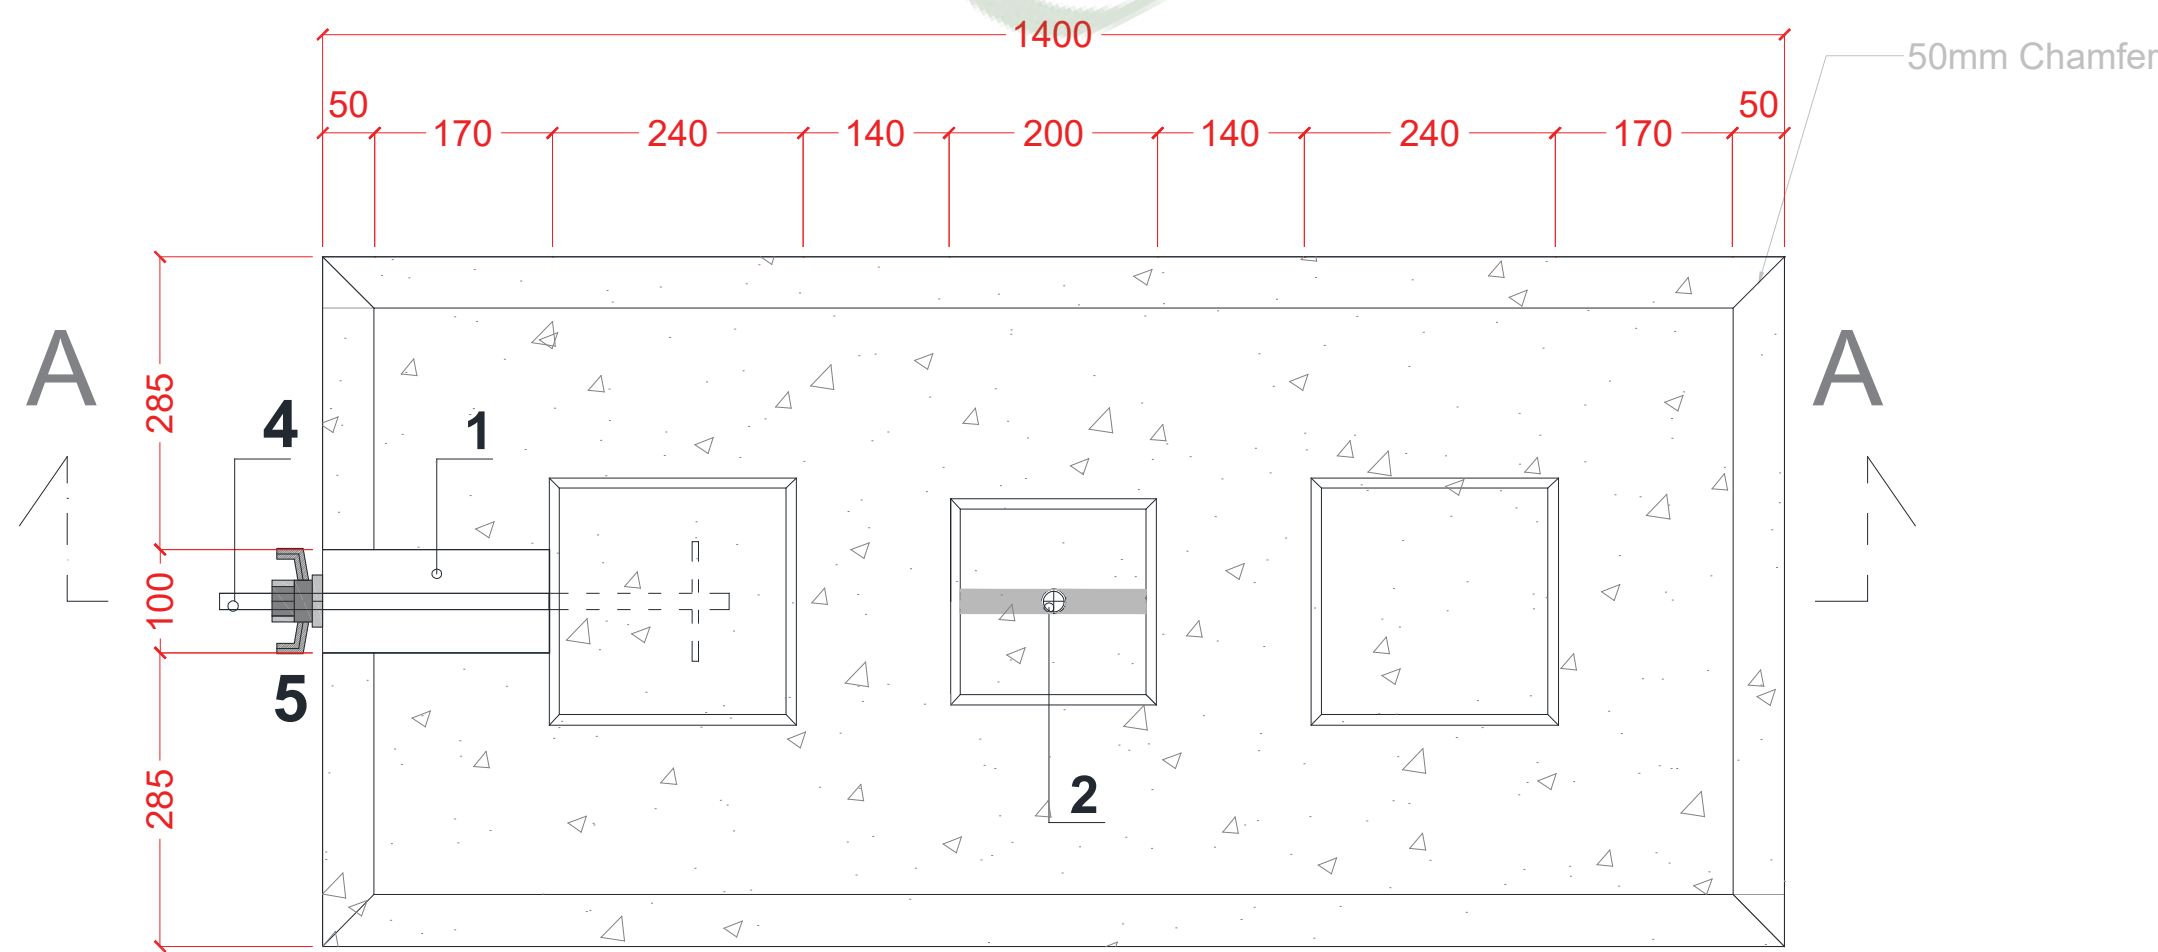

PLAN

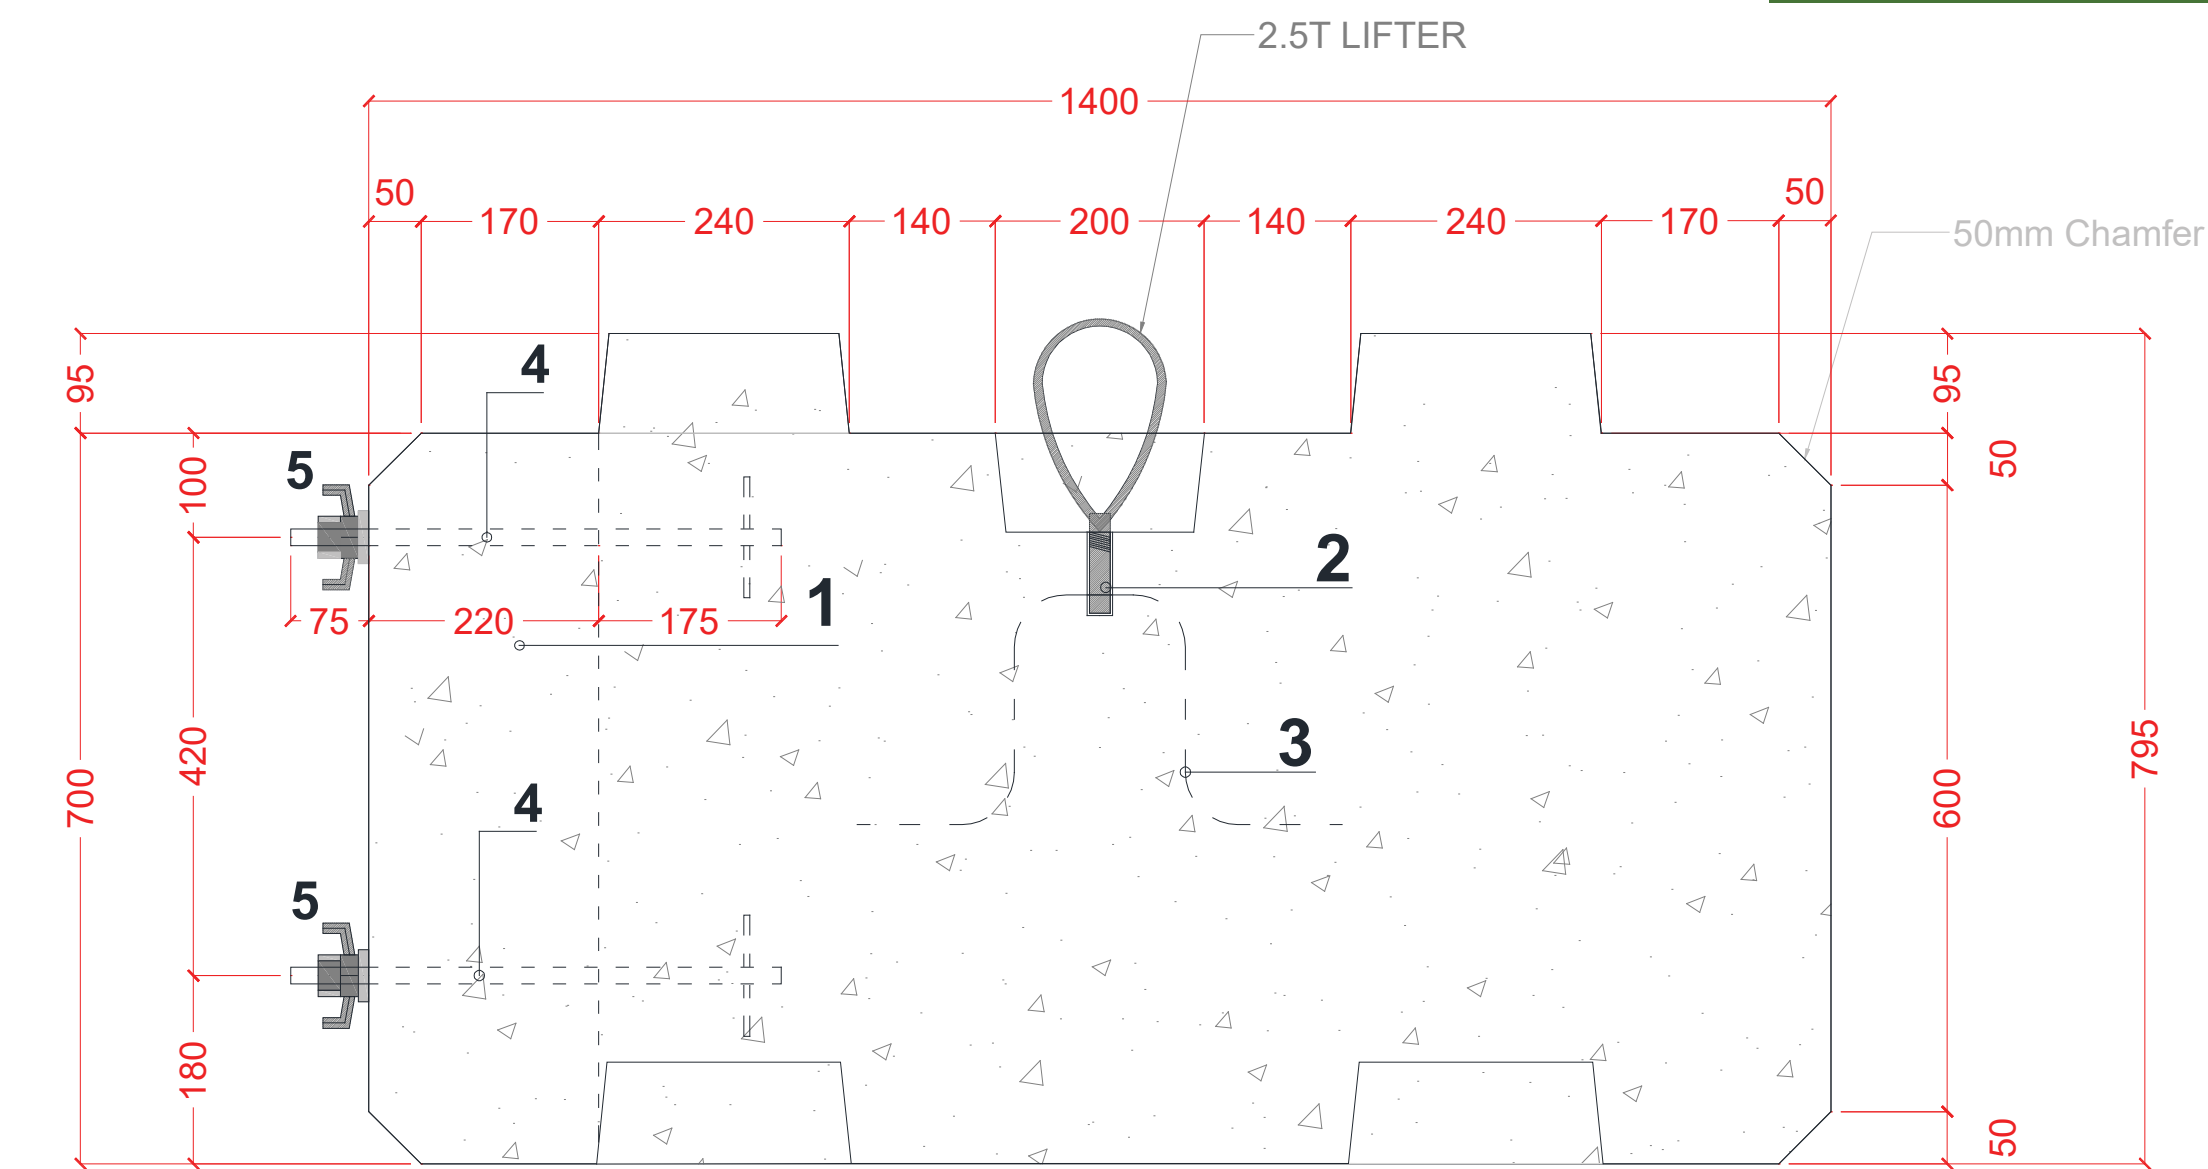

SECTION A-A

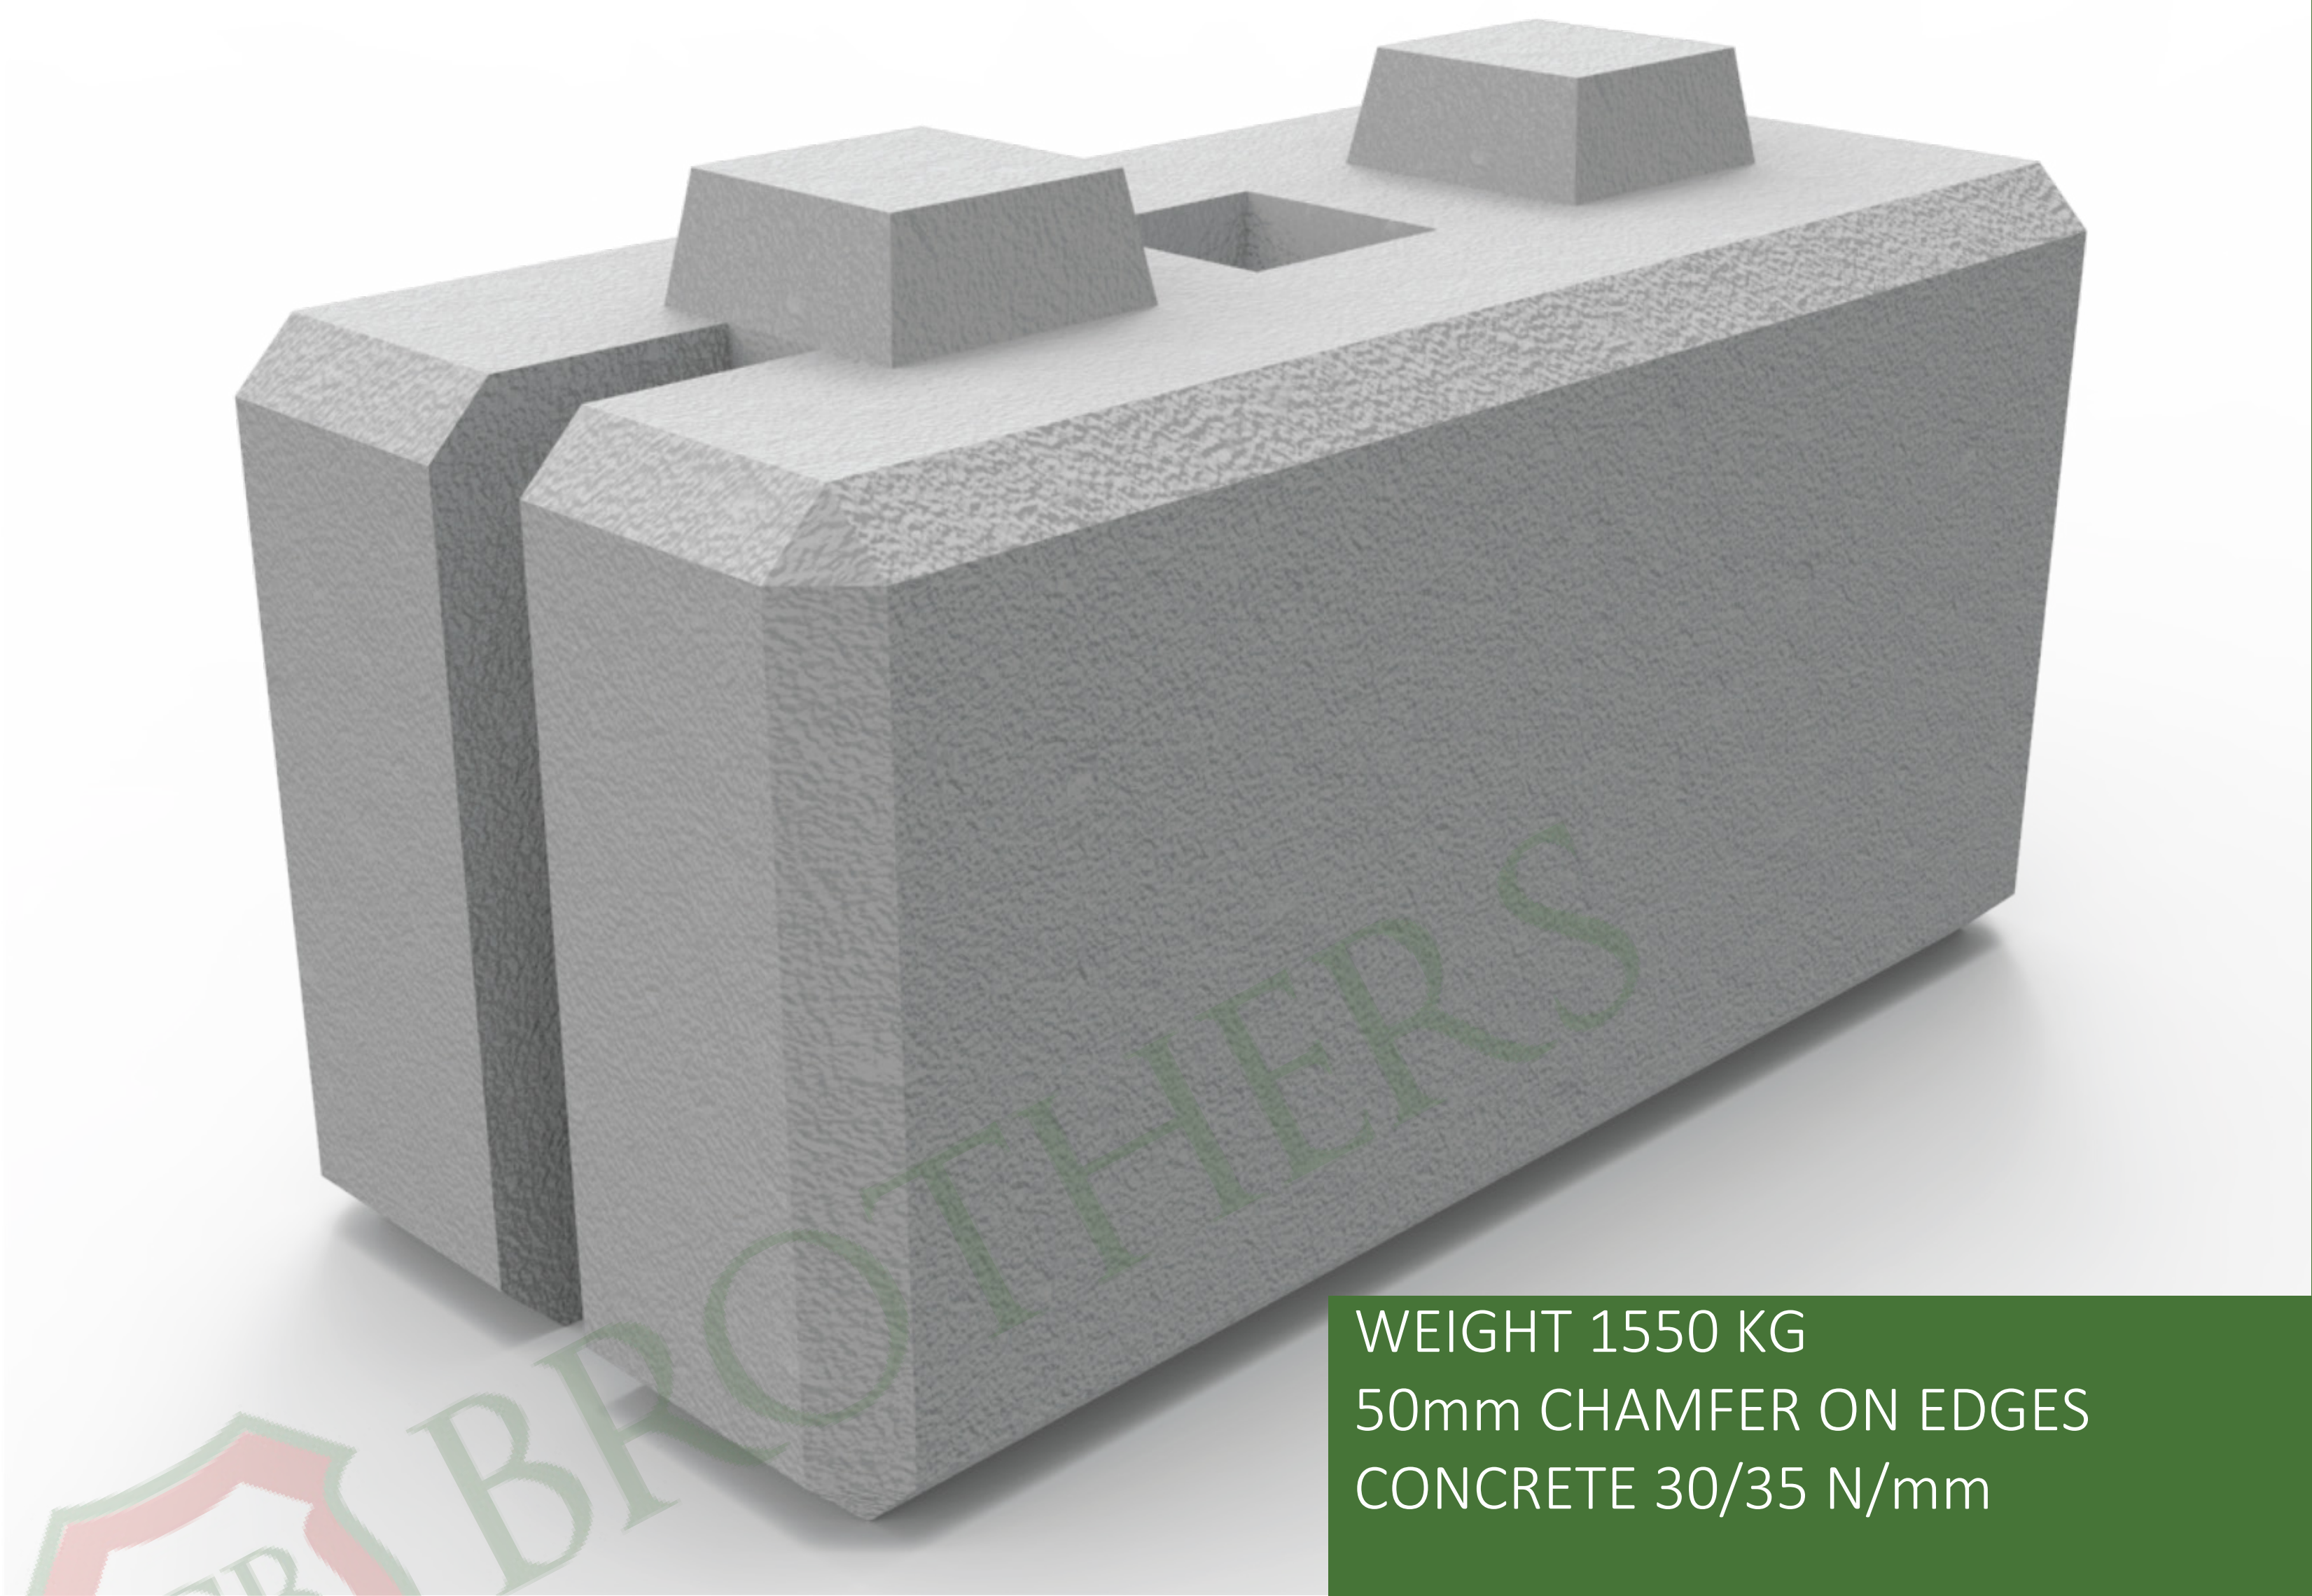

WEIGHT 1550 KG

50mm CHAMFER ON EDGES

CONCRETE 30/35 N/mm

1. CHAMBER TO FIT POST

2. 2.5T M24 LIFTER REQUIRED

SOLD SEPARATELY

3. 20mm DIAMETER BAR

4. 16mm DIAMETER BAR & DYWIDAG

5. WING NUT & PLATE FOR THREADED

BAR **SOLD SEPARATELY**

www.cassidybrothers.ie