


Kelly Block - Half Block


WEIGHT 750 KG

50mm CHAMFER ON EDGES


CONCRETE 30/35 N/mm

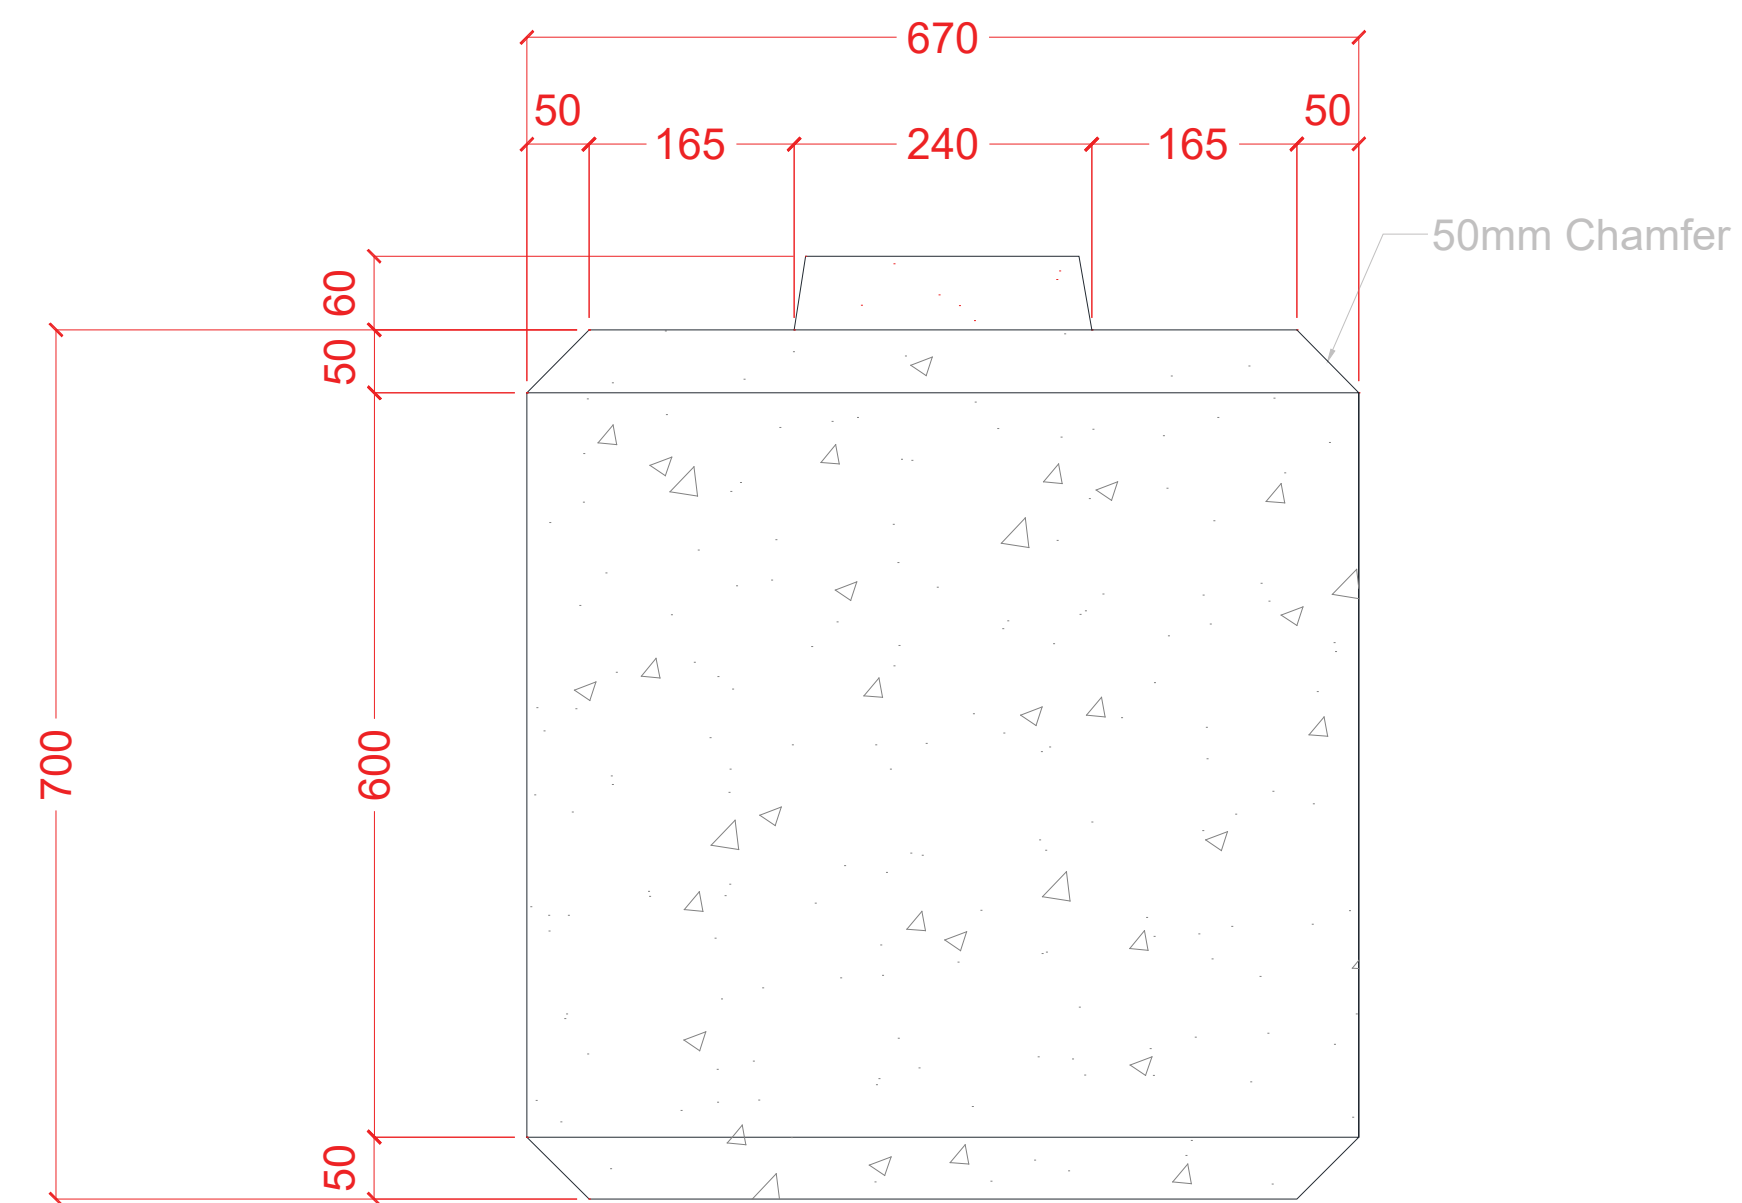

FRONT ELEVATION

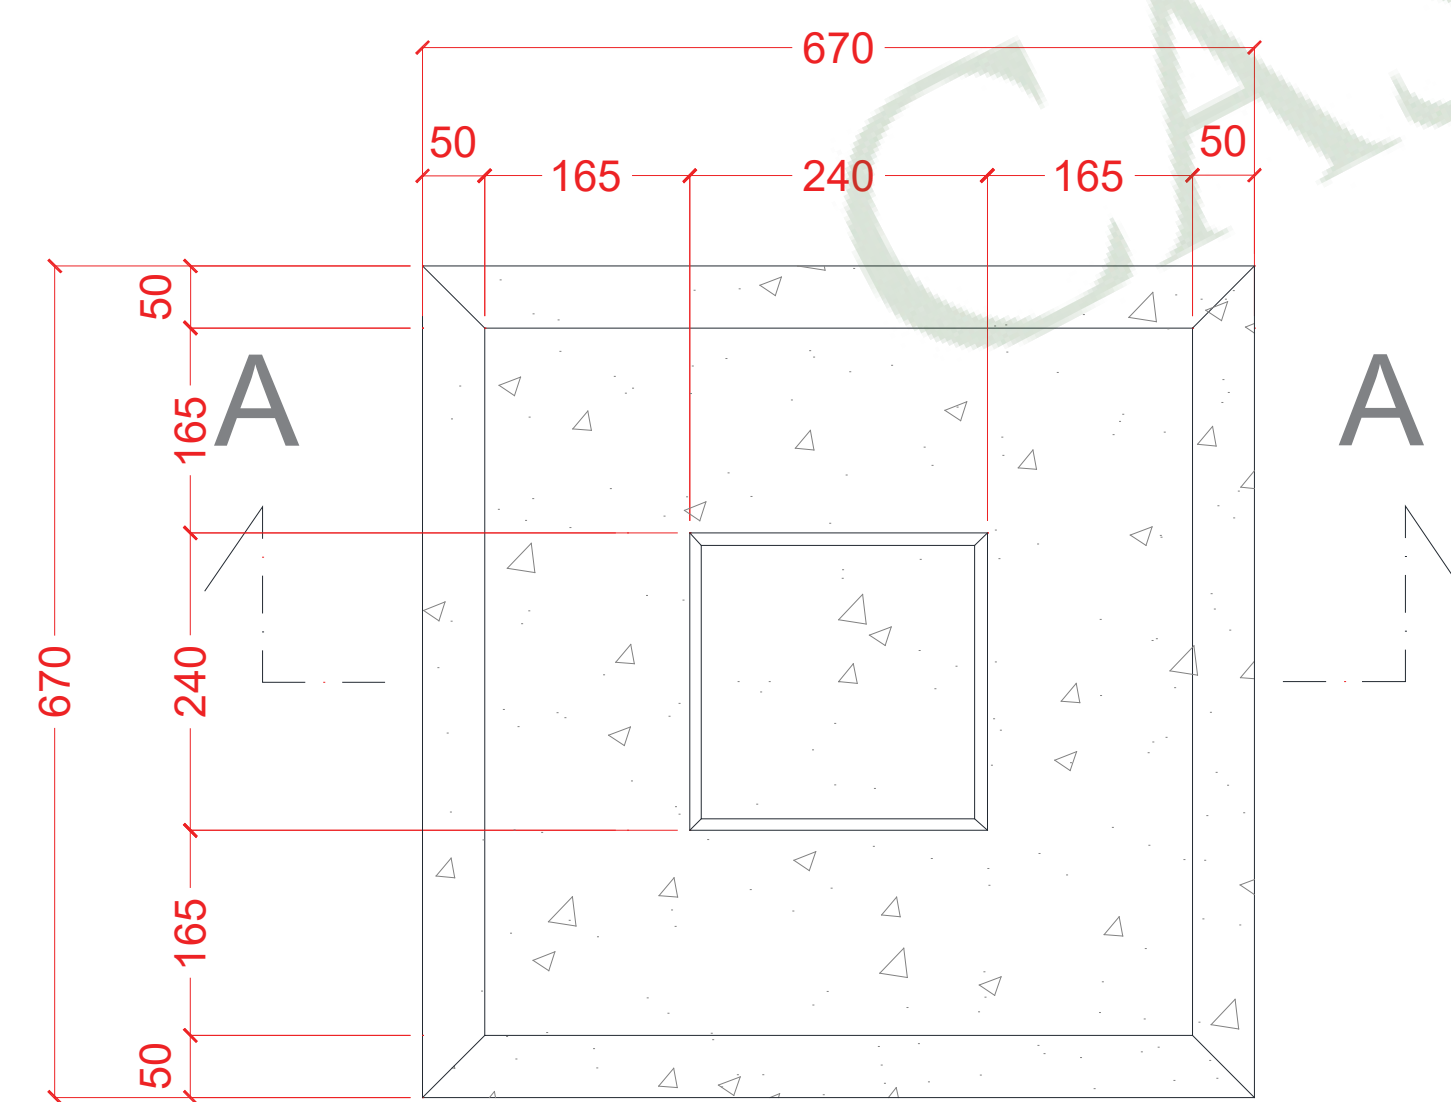

PLAN

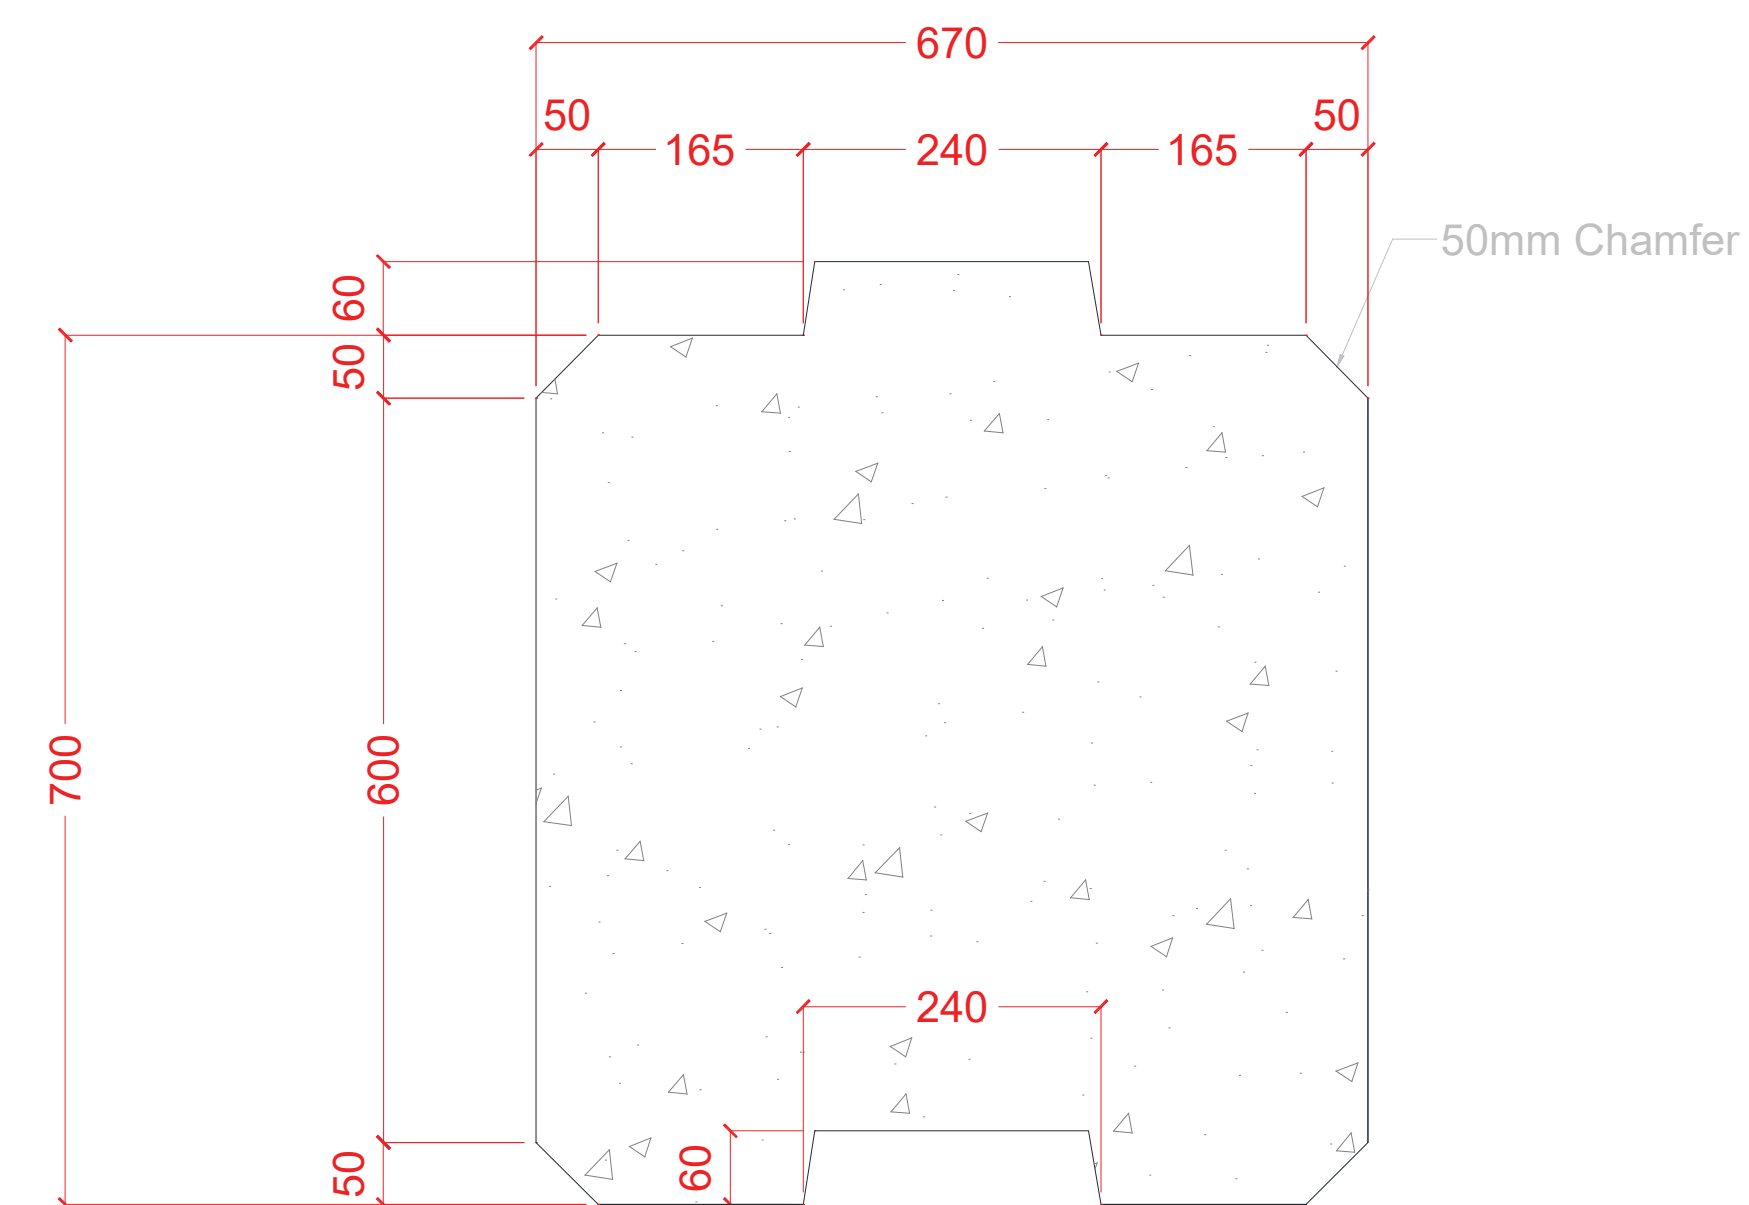

SECTION A-A