




Kelly Block - 2 Posts

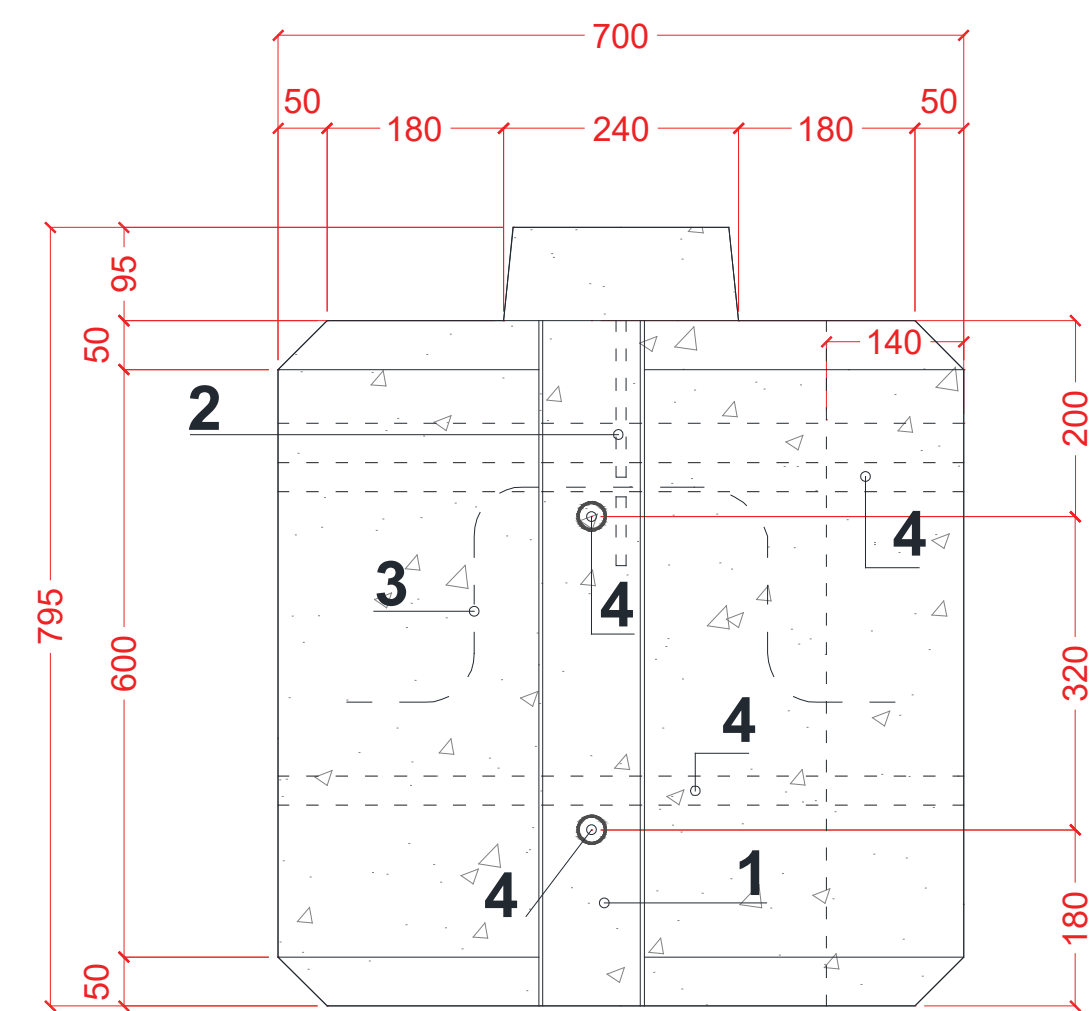


SIDE ELEVATION

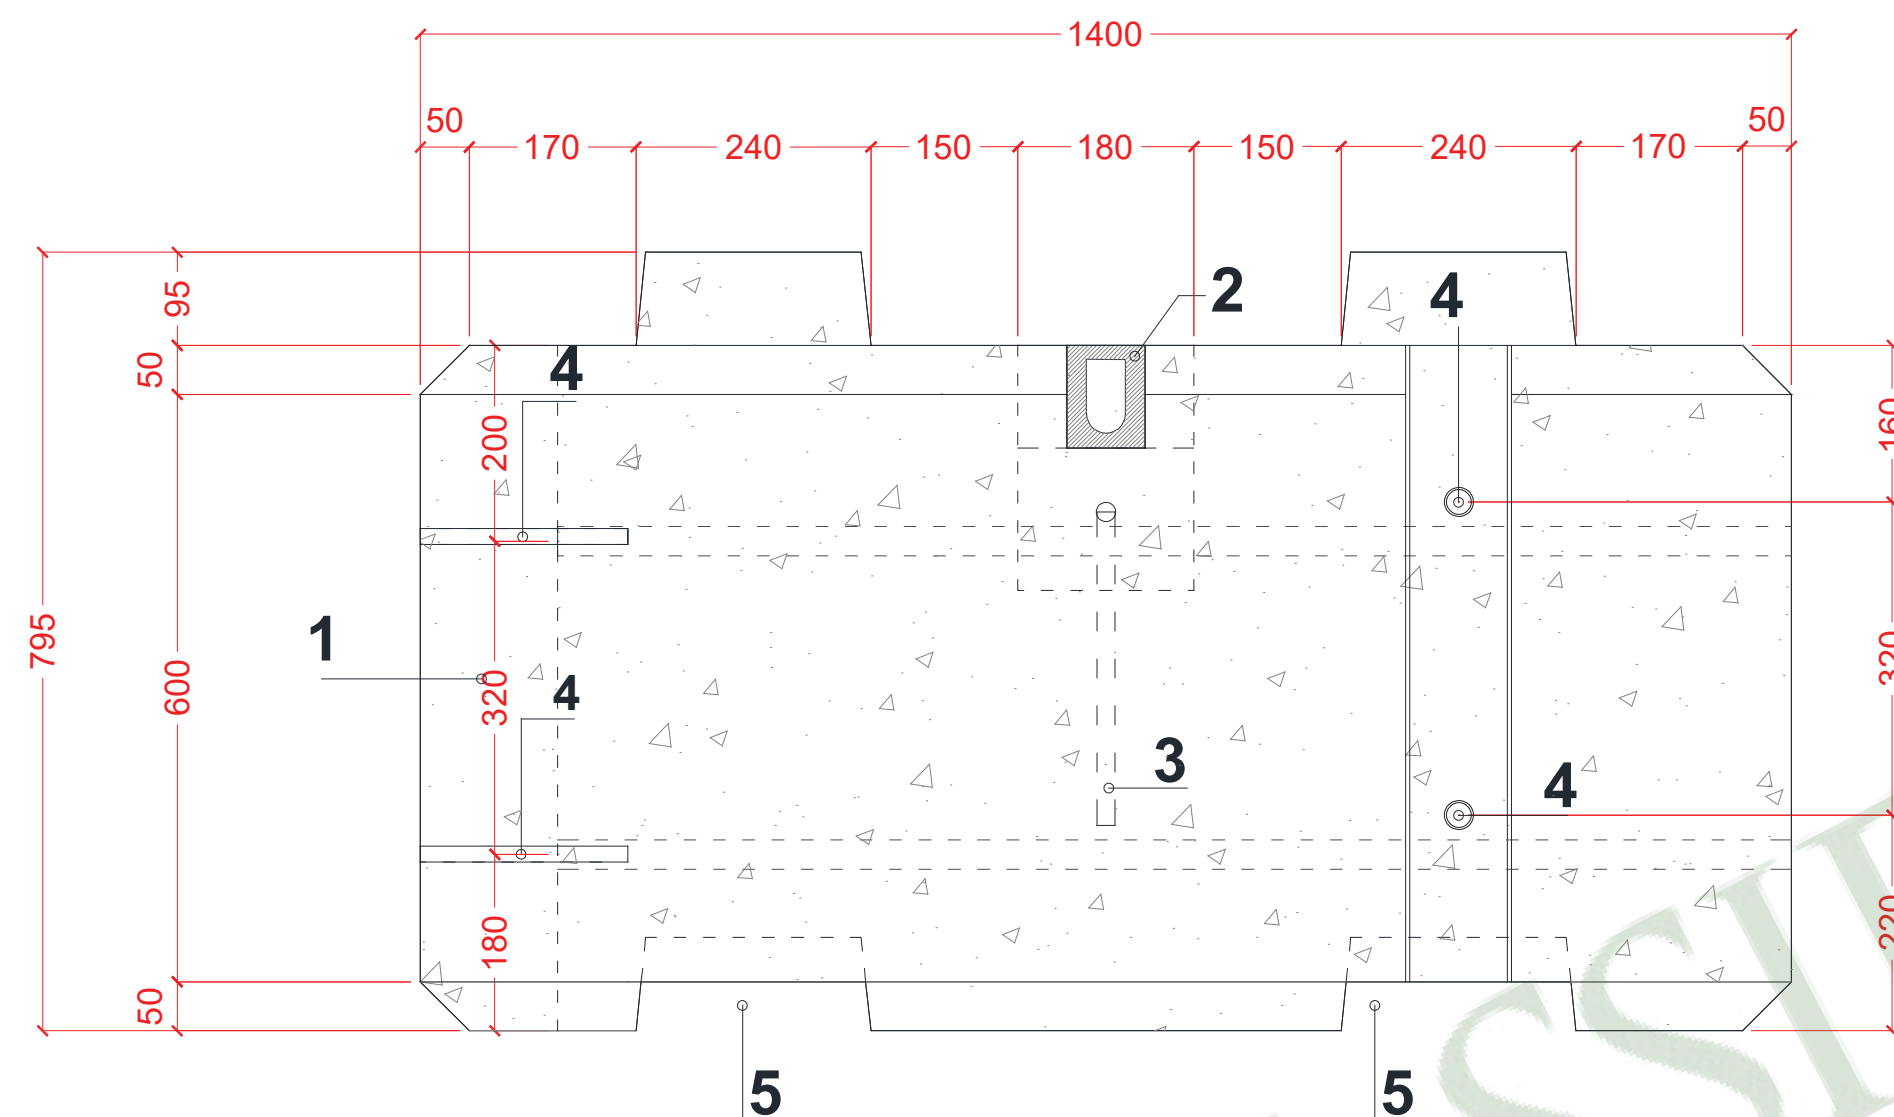

FRONT ELEVATION

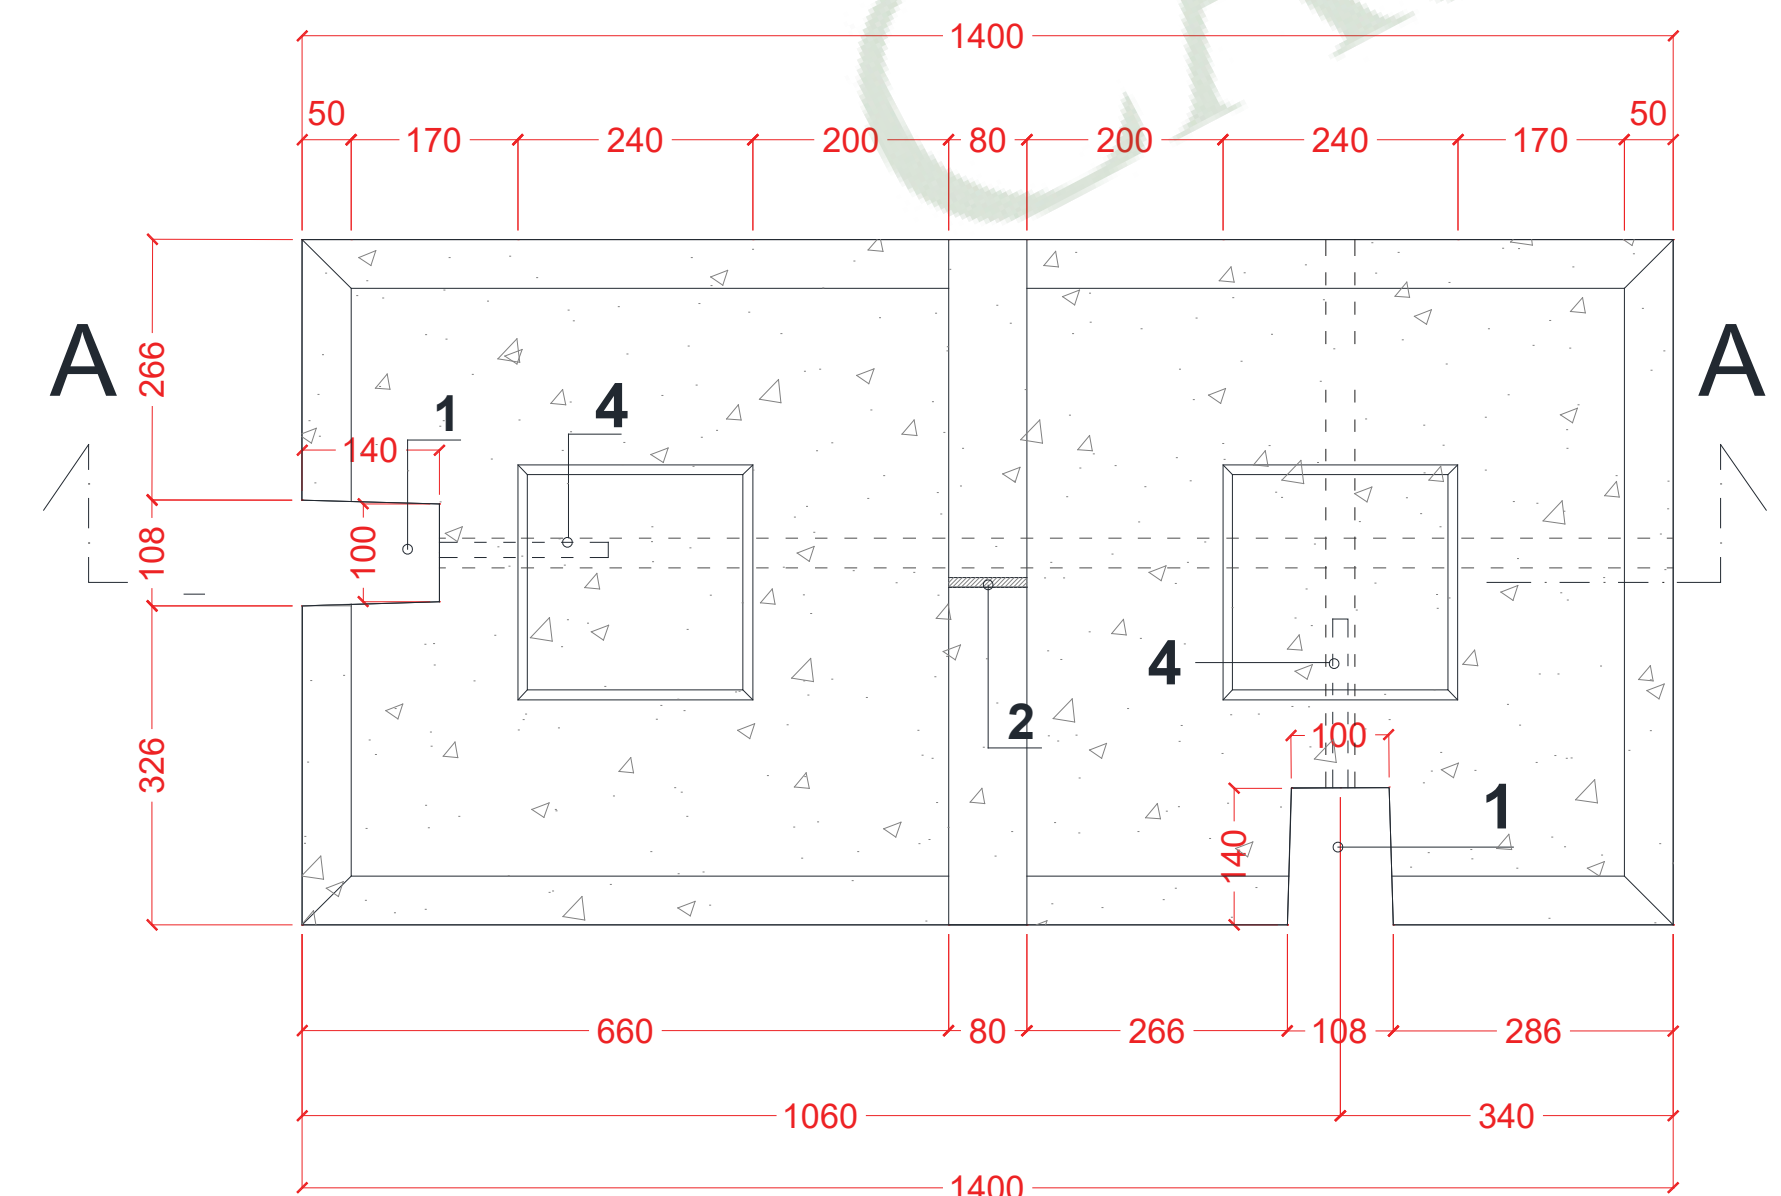

PLAN

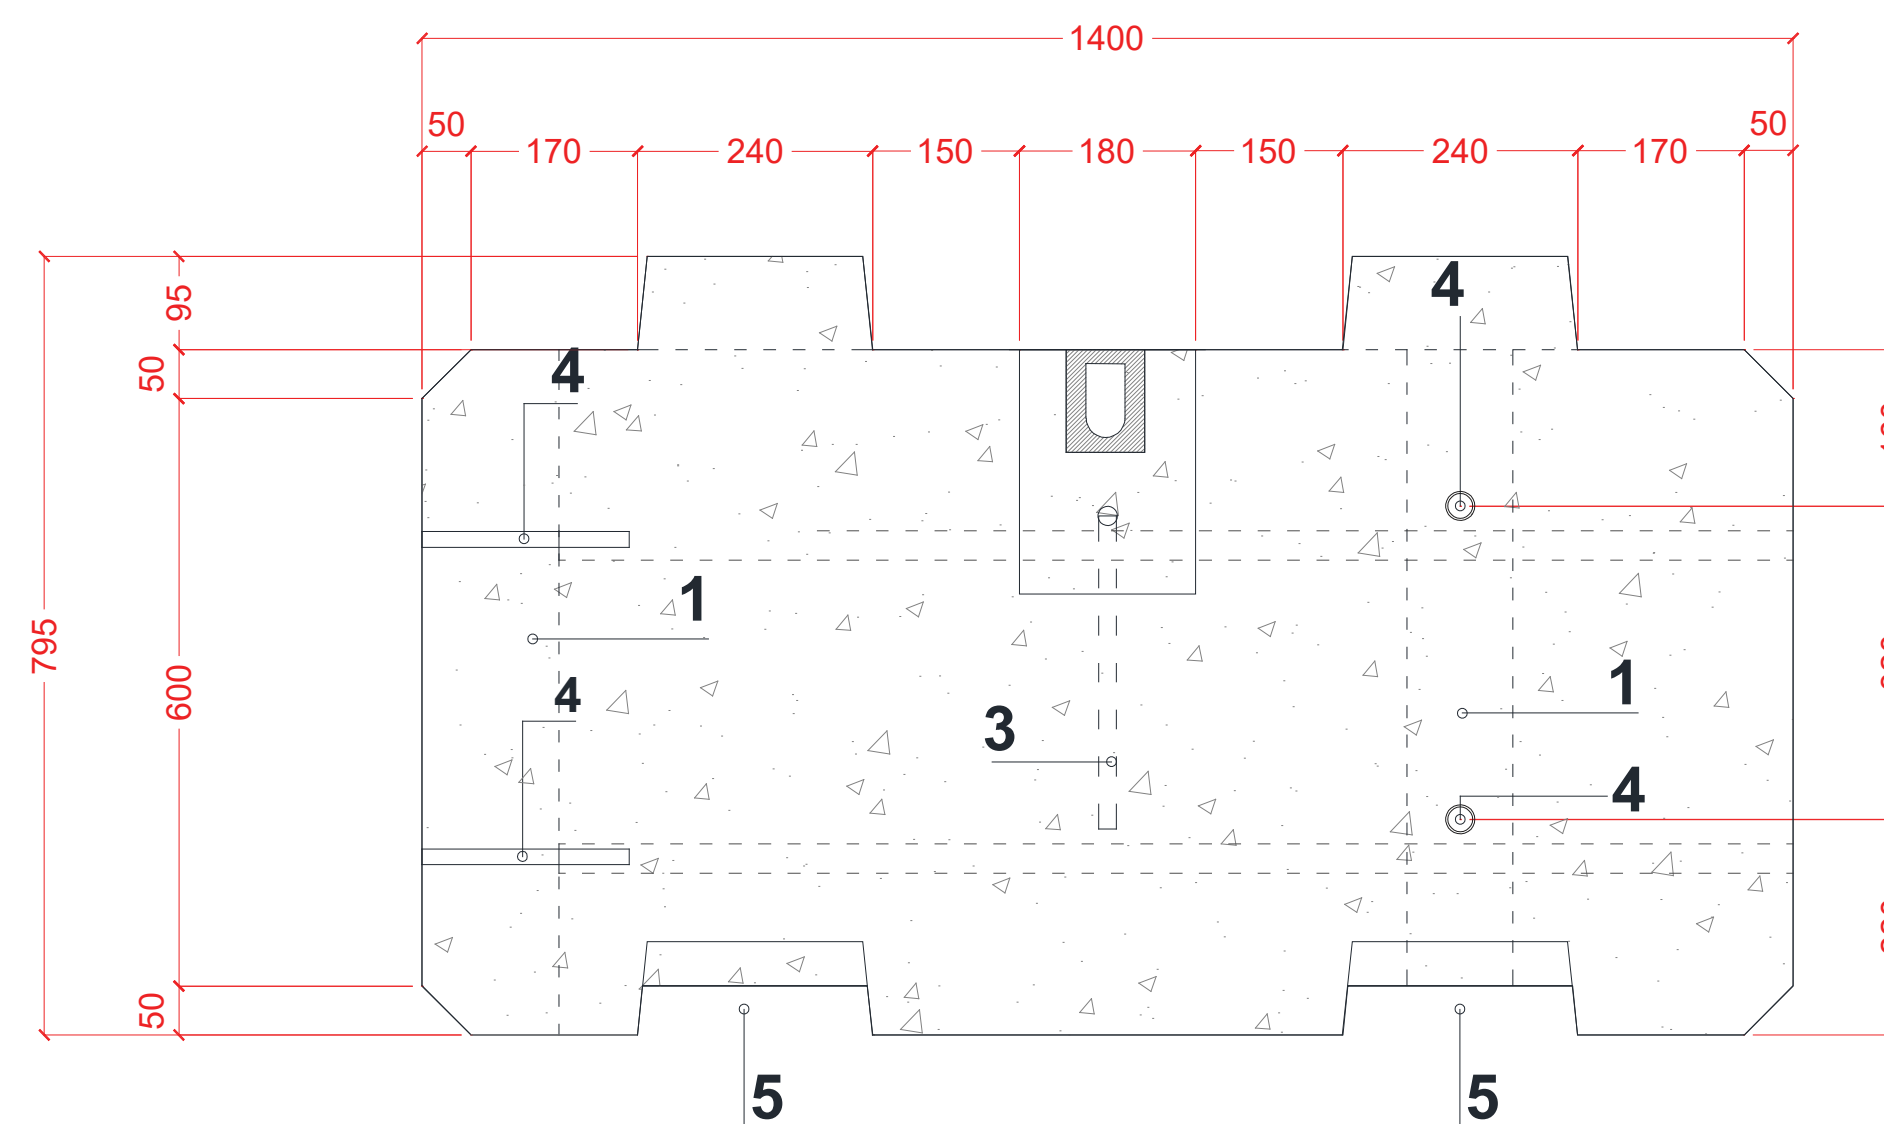

SECTION A-A



WEIGHT 1610 KG
50mm CHAMFER ON EDGES
CONCRETE 30/35 N/mm

- 1. CHAMBER TO FIT POST
- 2. GALVANIZED CERTIFIED LIFTER
- 3. 20mm DIAMETER BAR
- 4. HOLLOW 25mm DIAMETER HOLE PROVIDED FOR THREADED BAR
- 5. LIFTING STRAPS SUITABLE FOR FORKLIFT

www.cassidybrothers.ie