




Kelly Block - Foyle Block

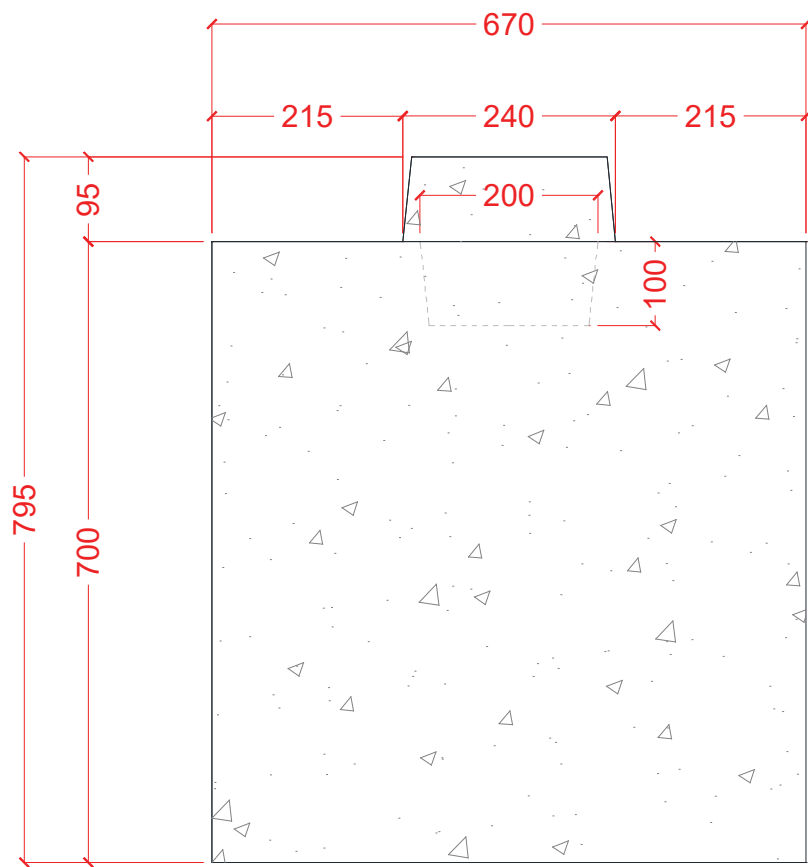


SIDE ELEVATION

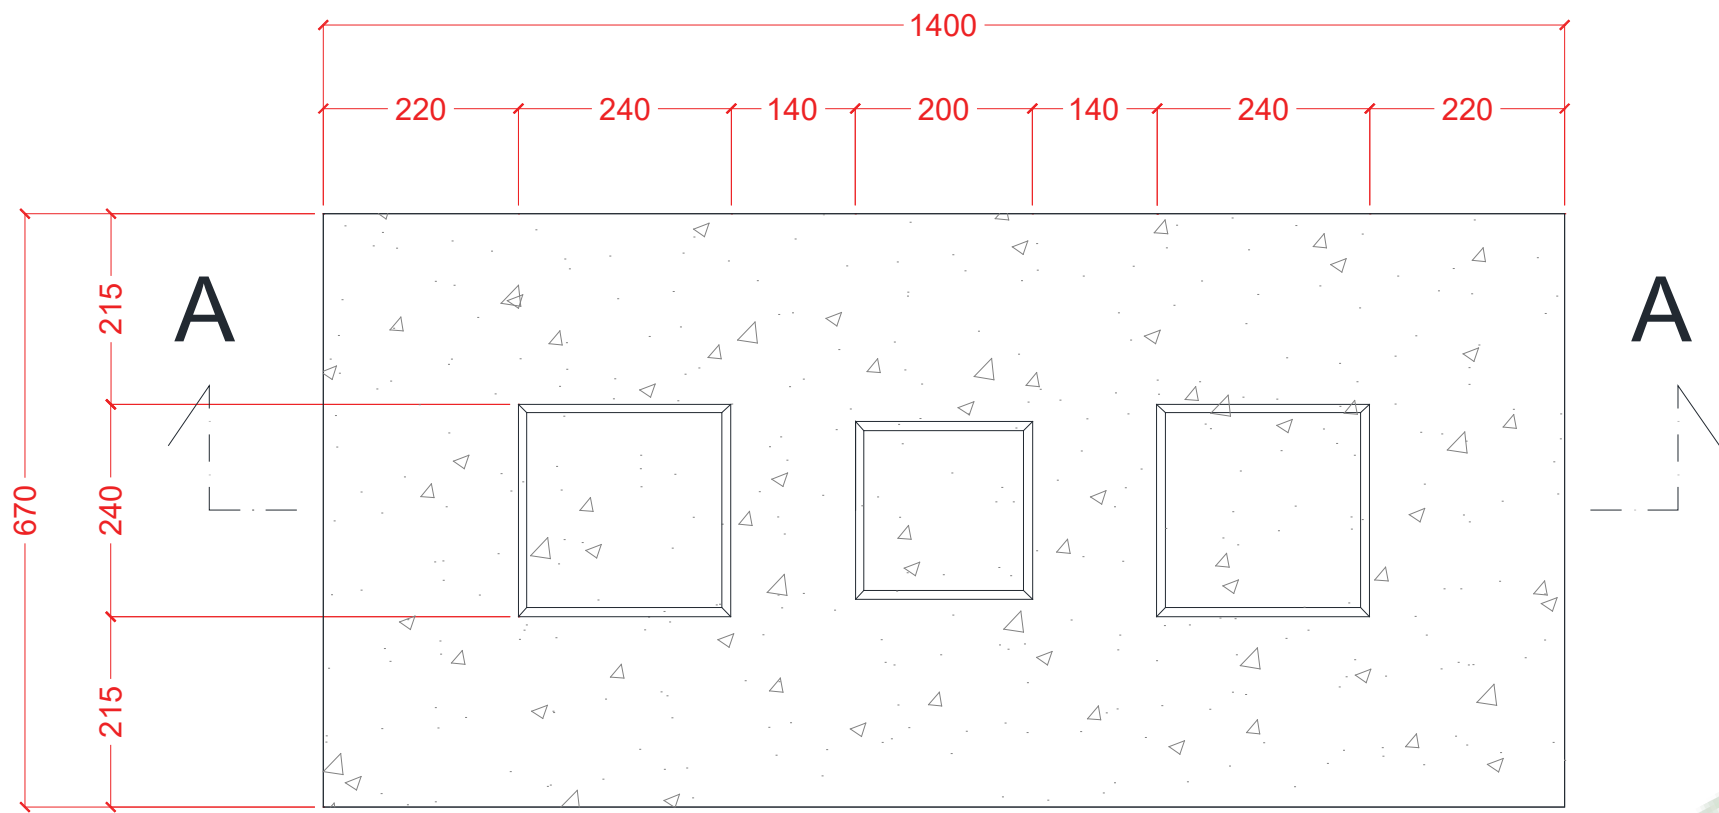

PLAN

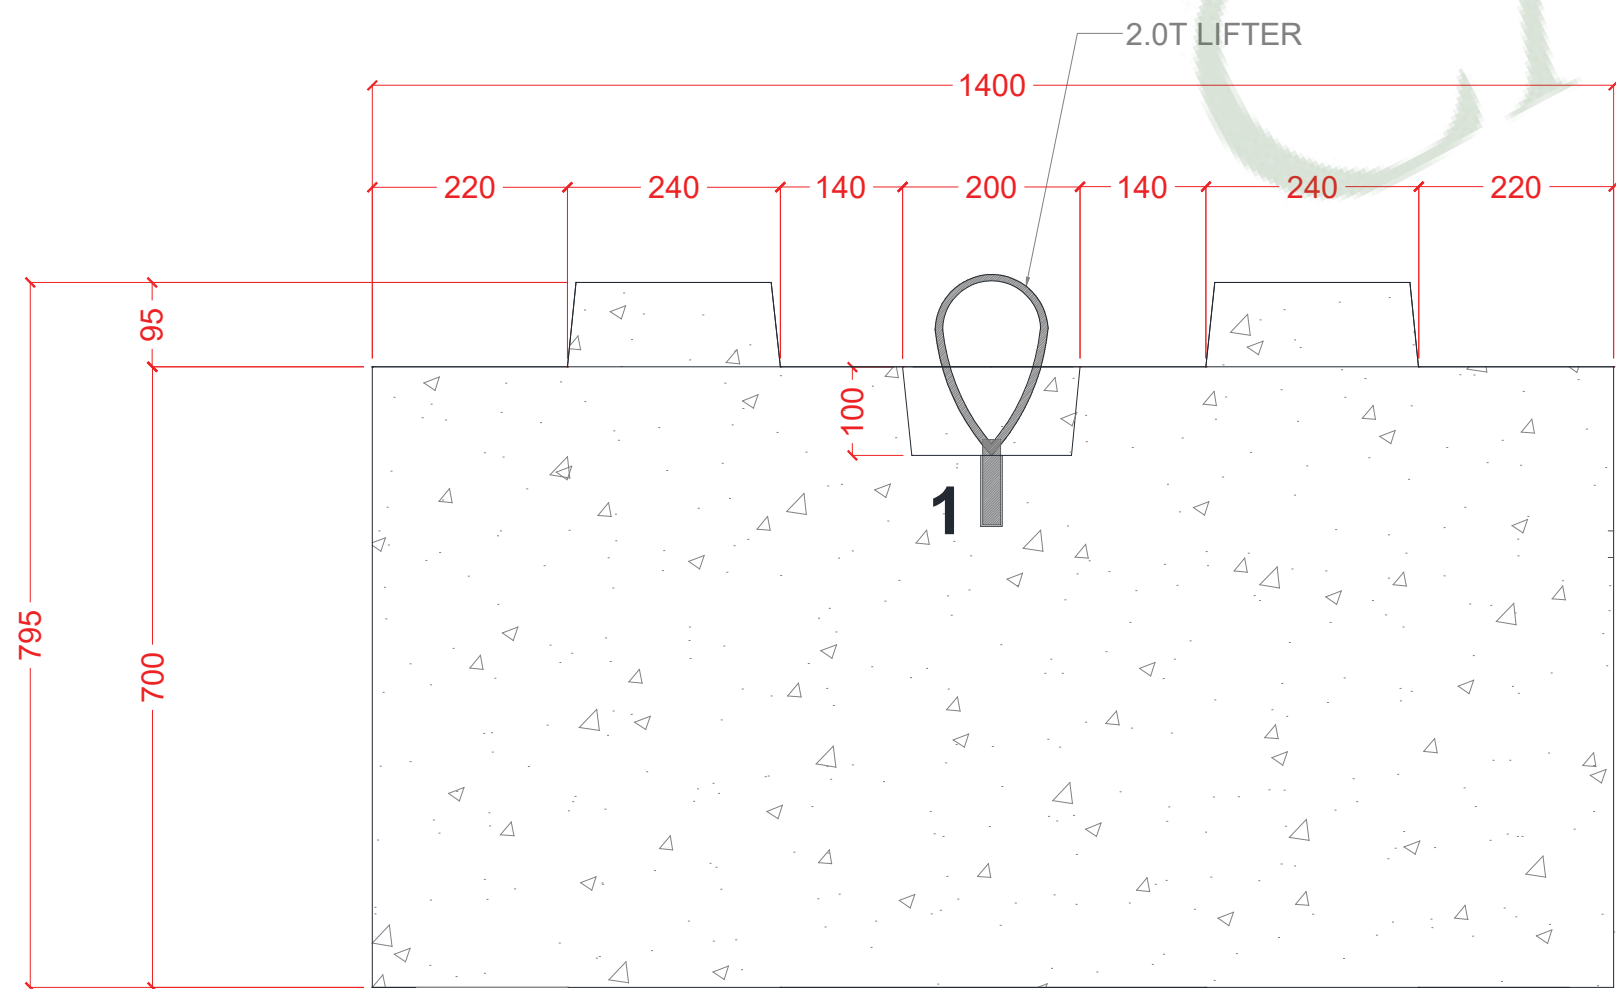

FRONT ELEVATION

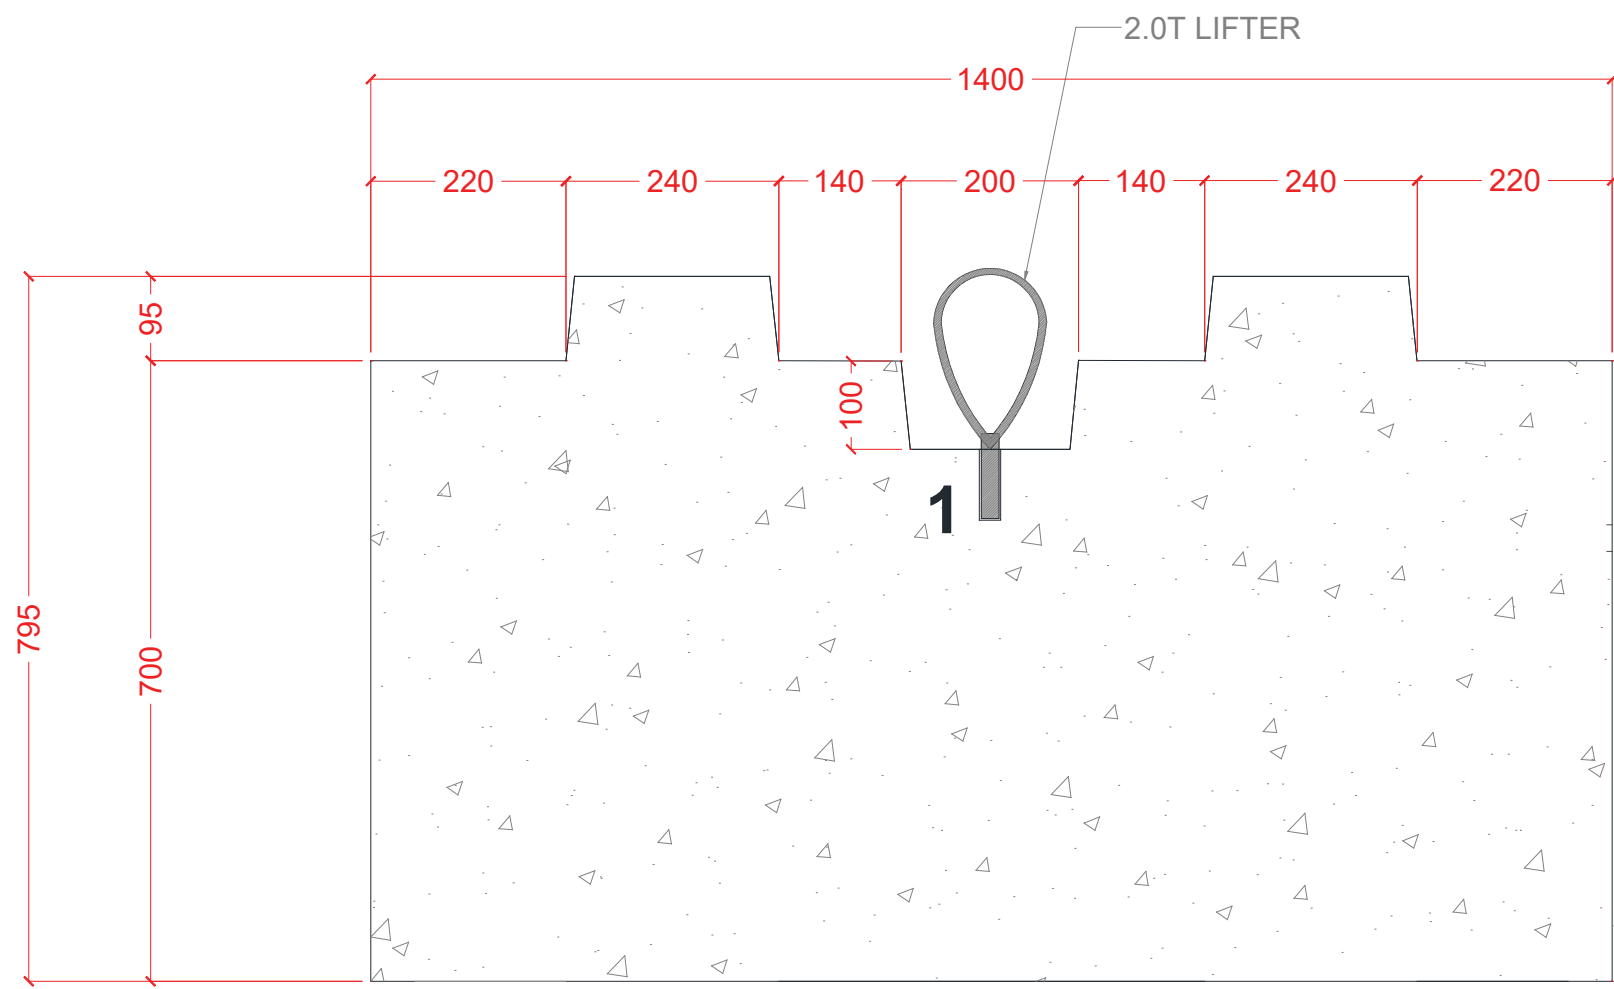

SECTION A-A



WEIGHT 1600 KG
NO CHAMFER ON EDGES
CONCRETE 30/35 N/mm
1. 2.0T M20 LIFTER REQUIRED
SOLD SEPARATELY

www.cassidybrothers.ie