



Kelly Block - Stair Block


WEIGHT 900 KG
50mm CHAMFER ON EDGES
CONCRETE 30/35 N/mm
4no. M16 LIFTERS REQUIRED
SOLD SEPARATELY

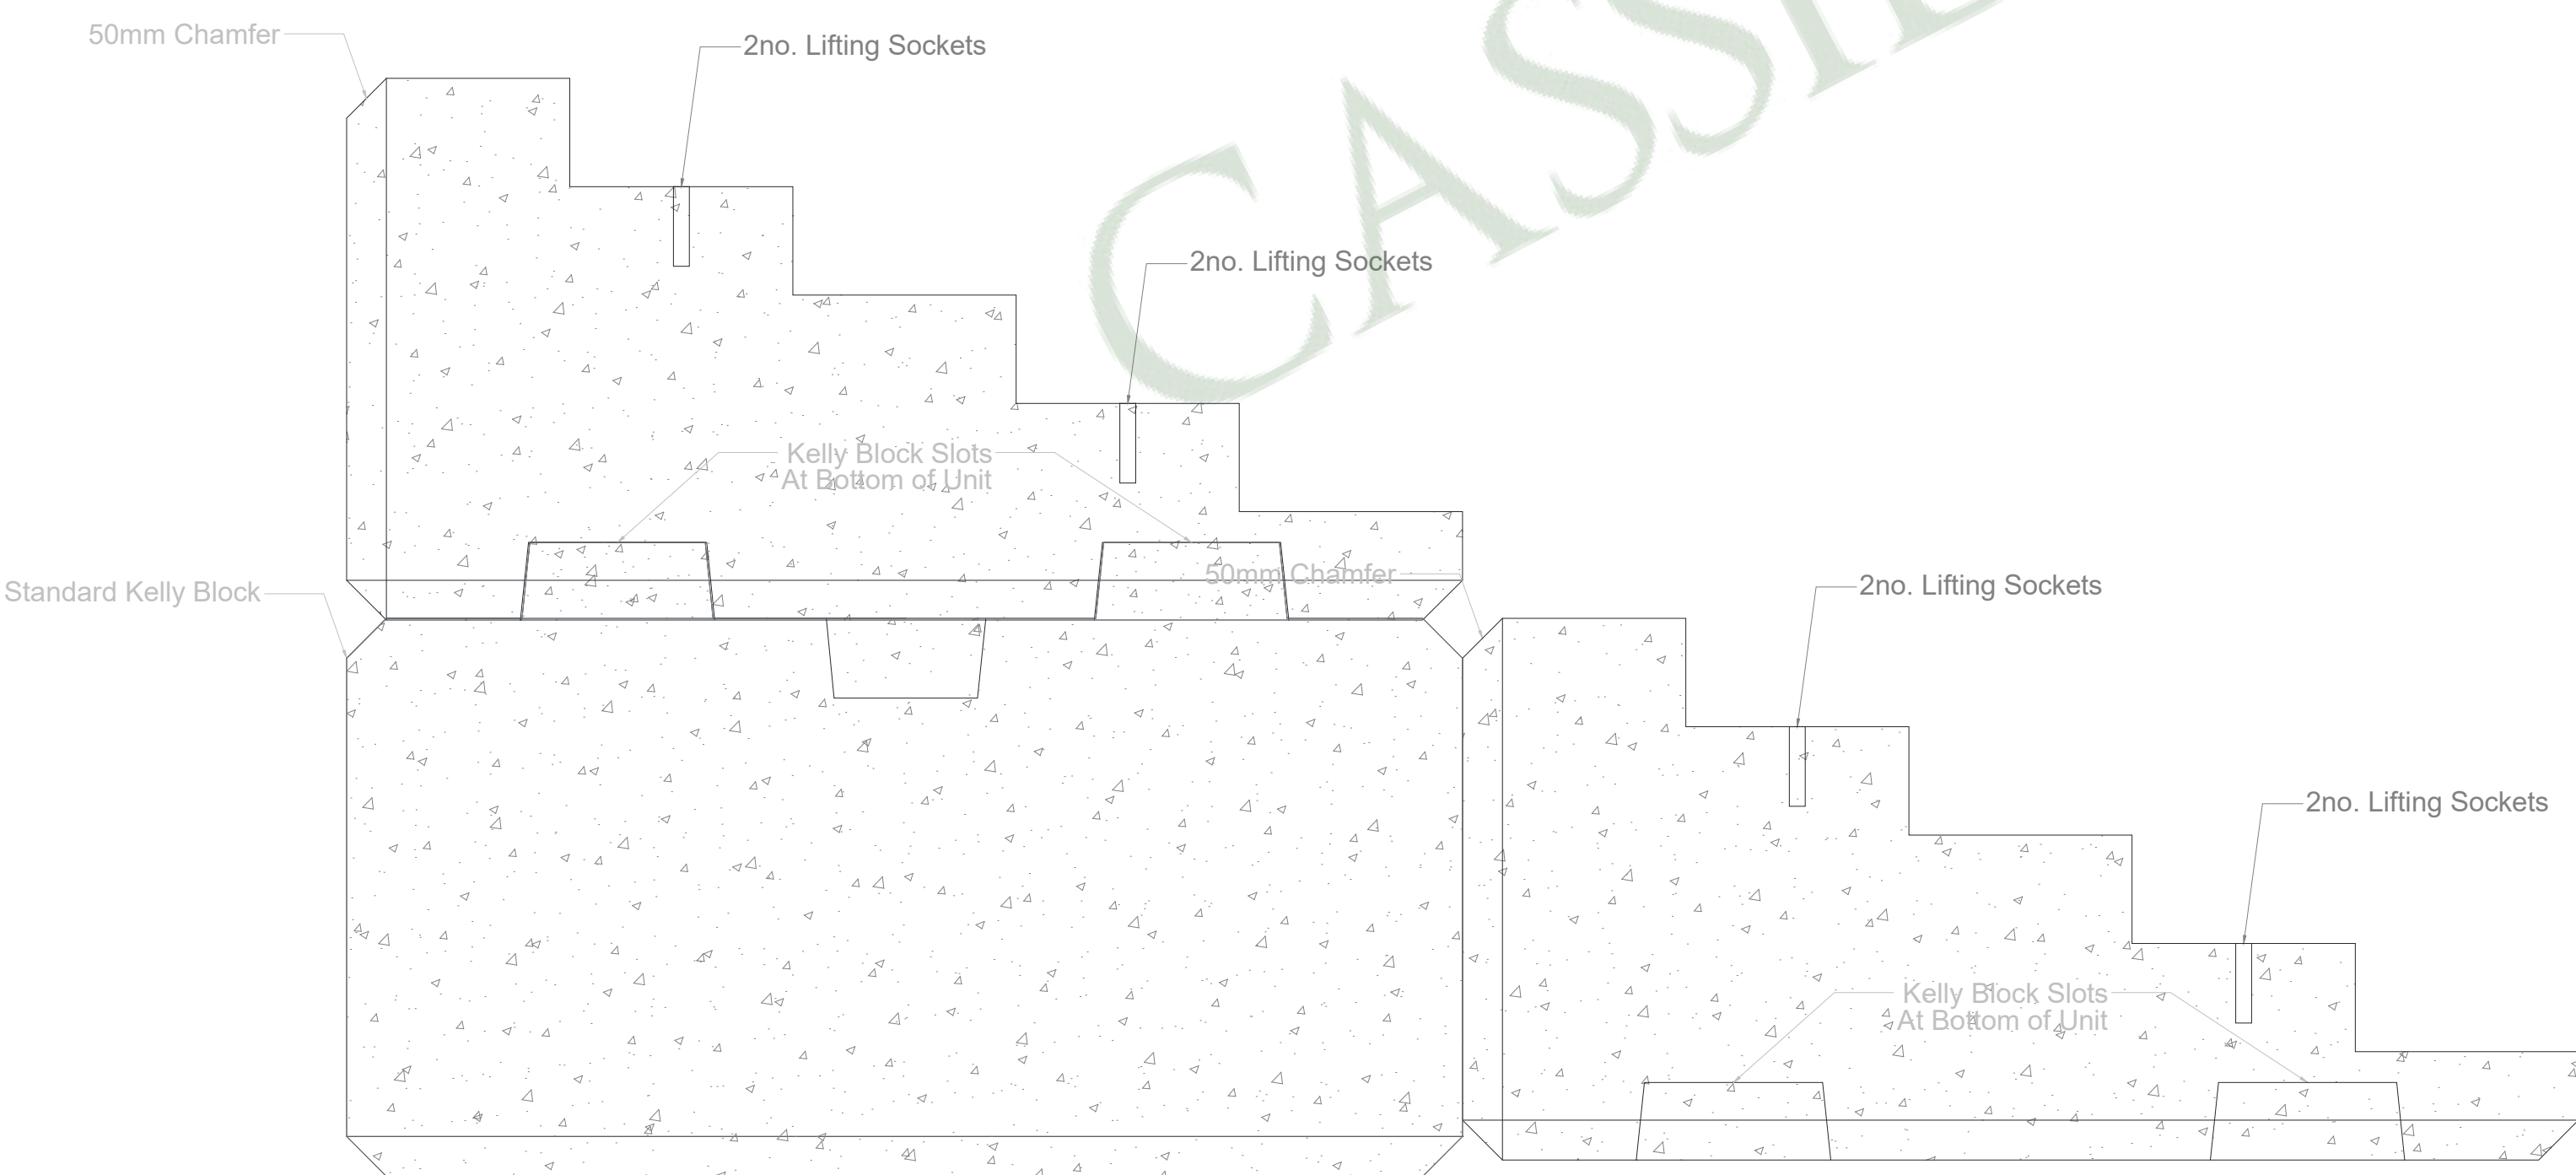

SIDE ELEVATION 1

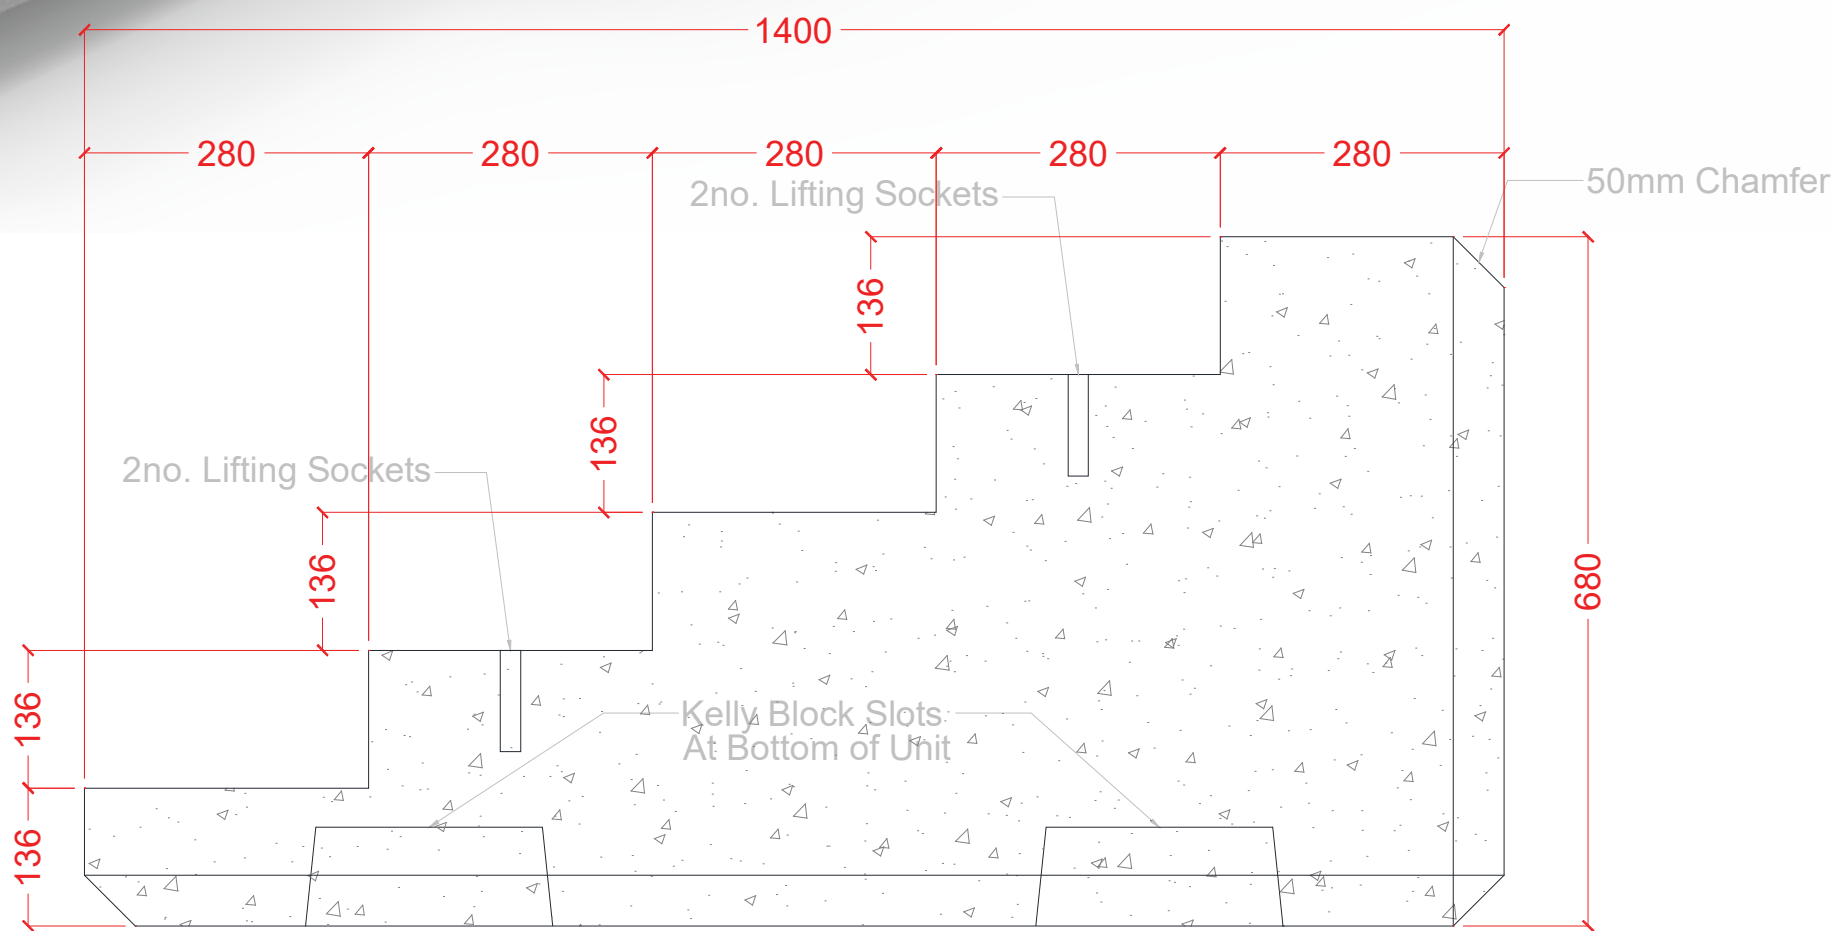

SIDE ELEVATION 2

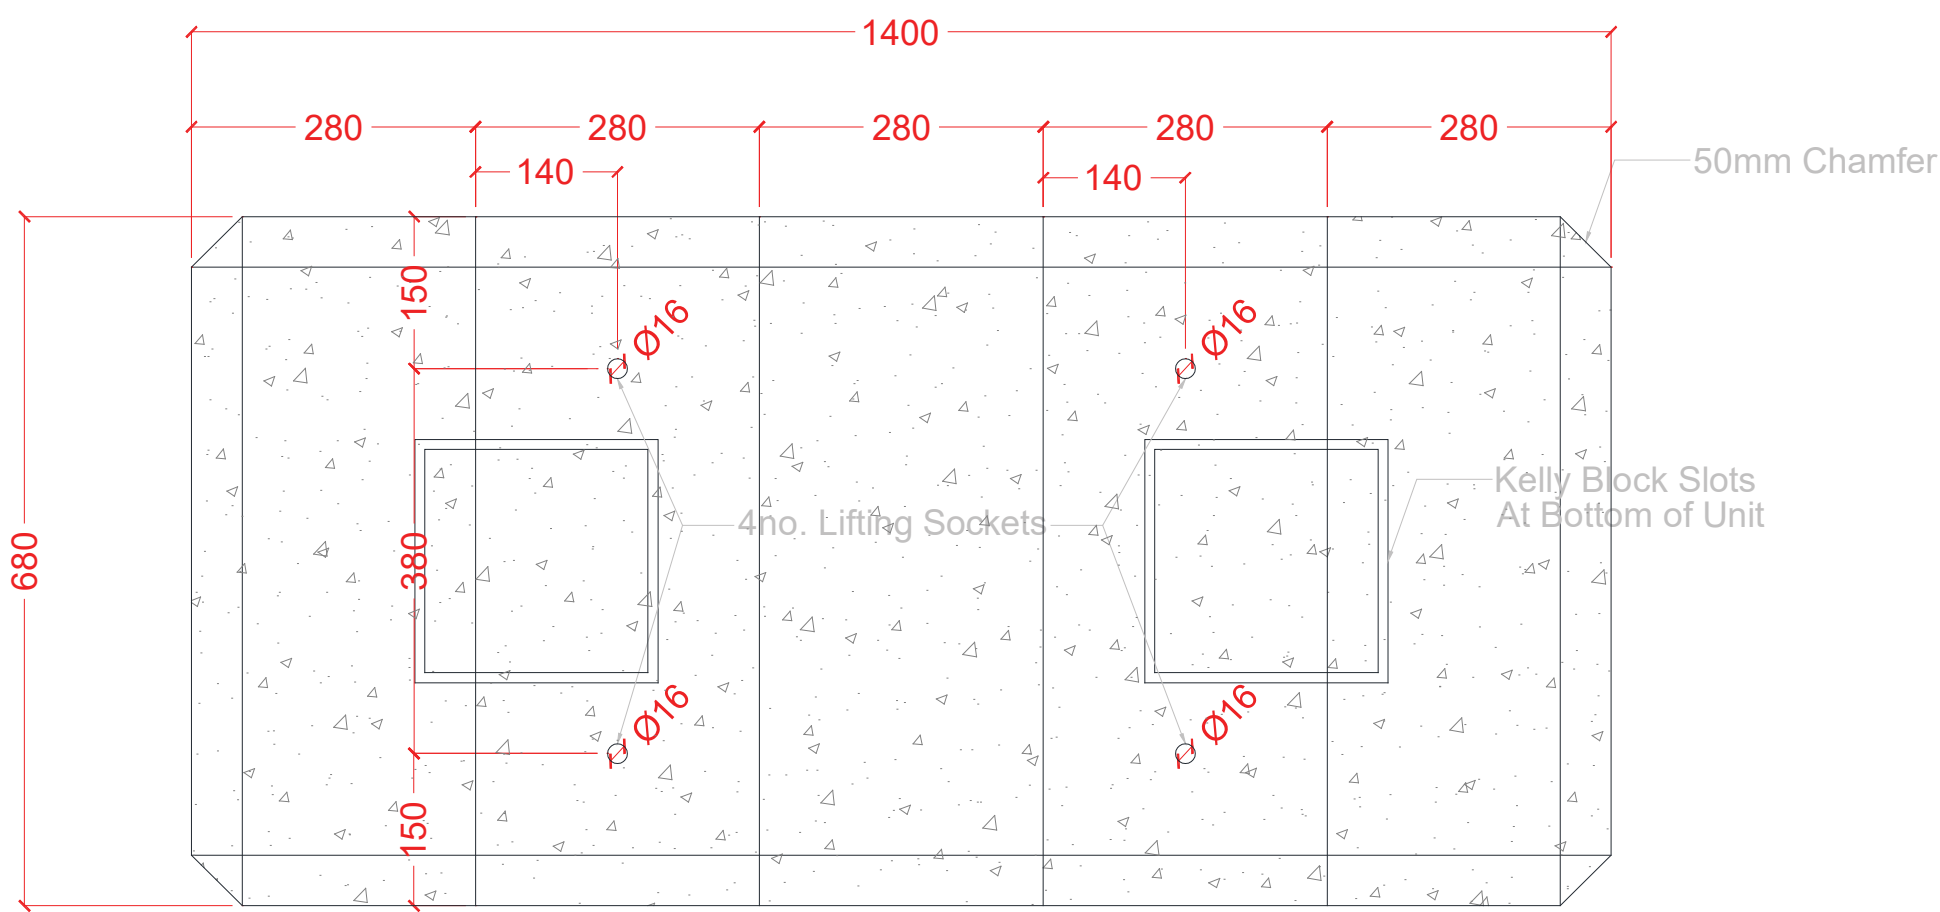

PLAN